

5

4

3

2

1


E

D


C

B

A

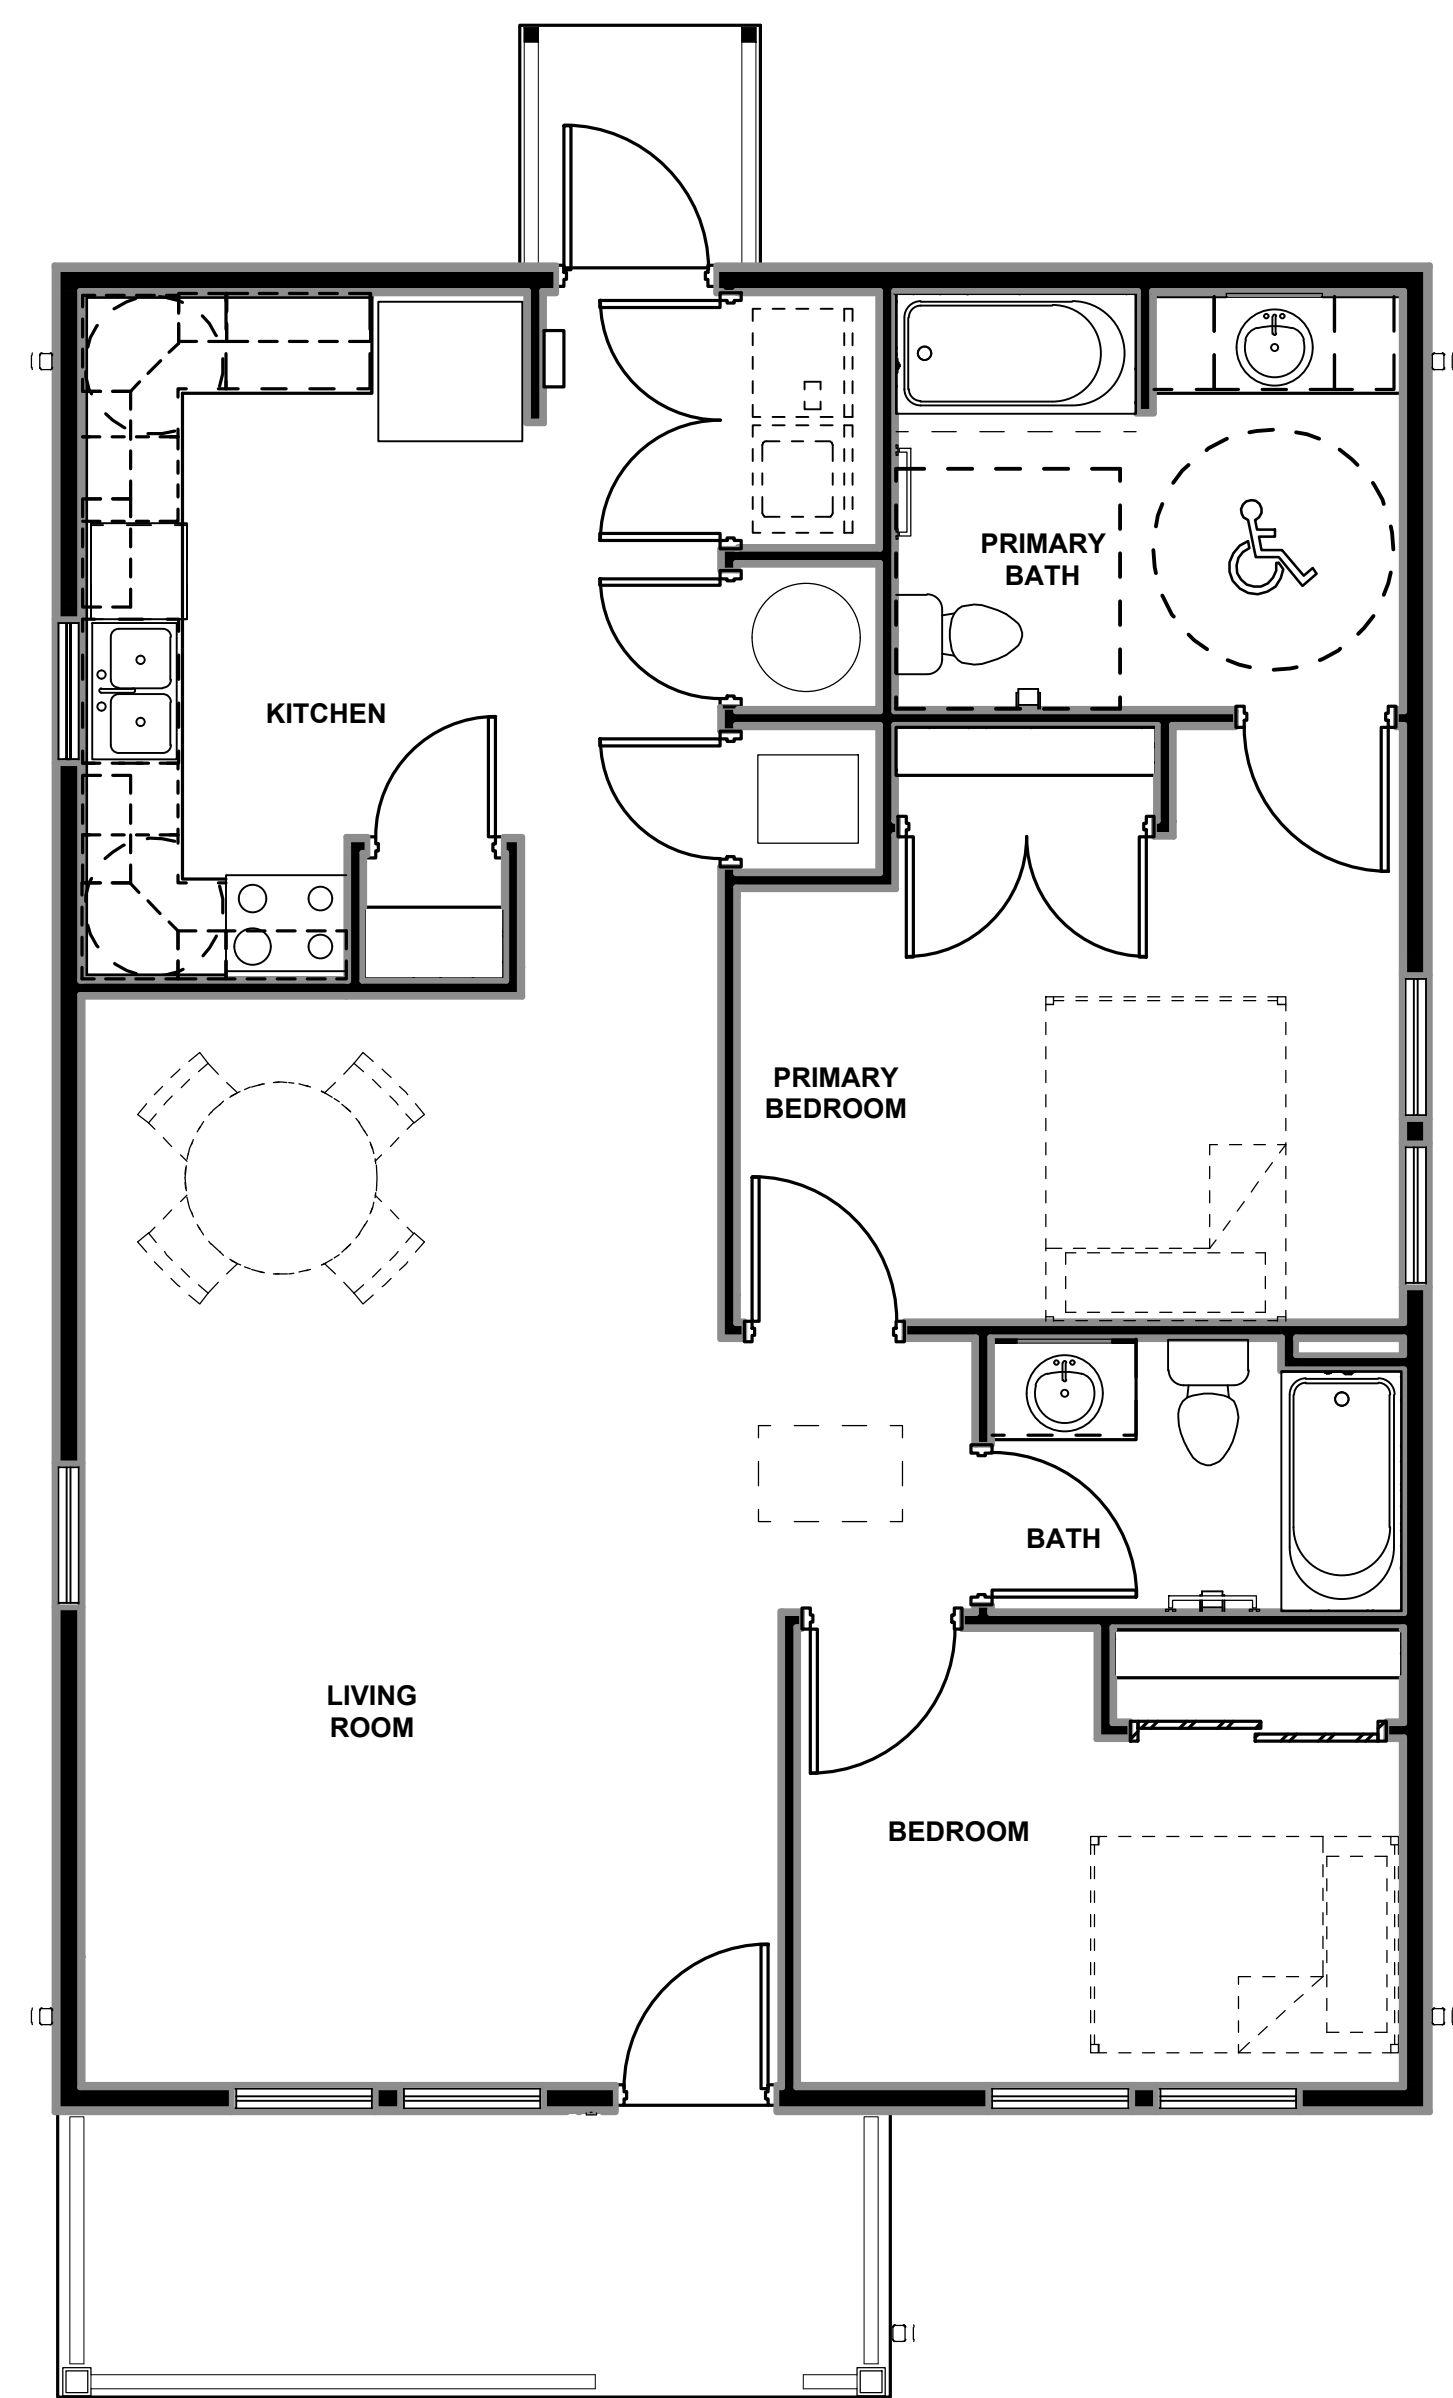

FLOOR PLAN

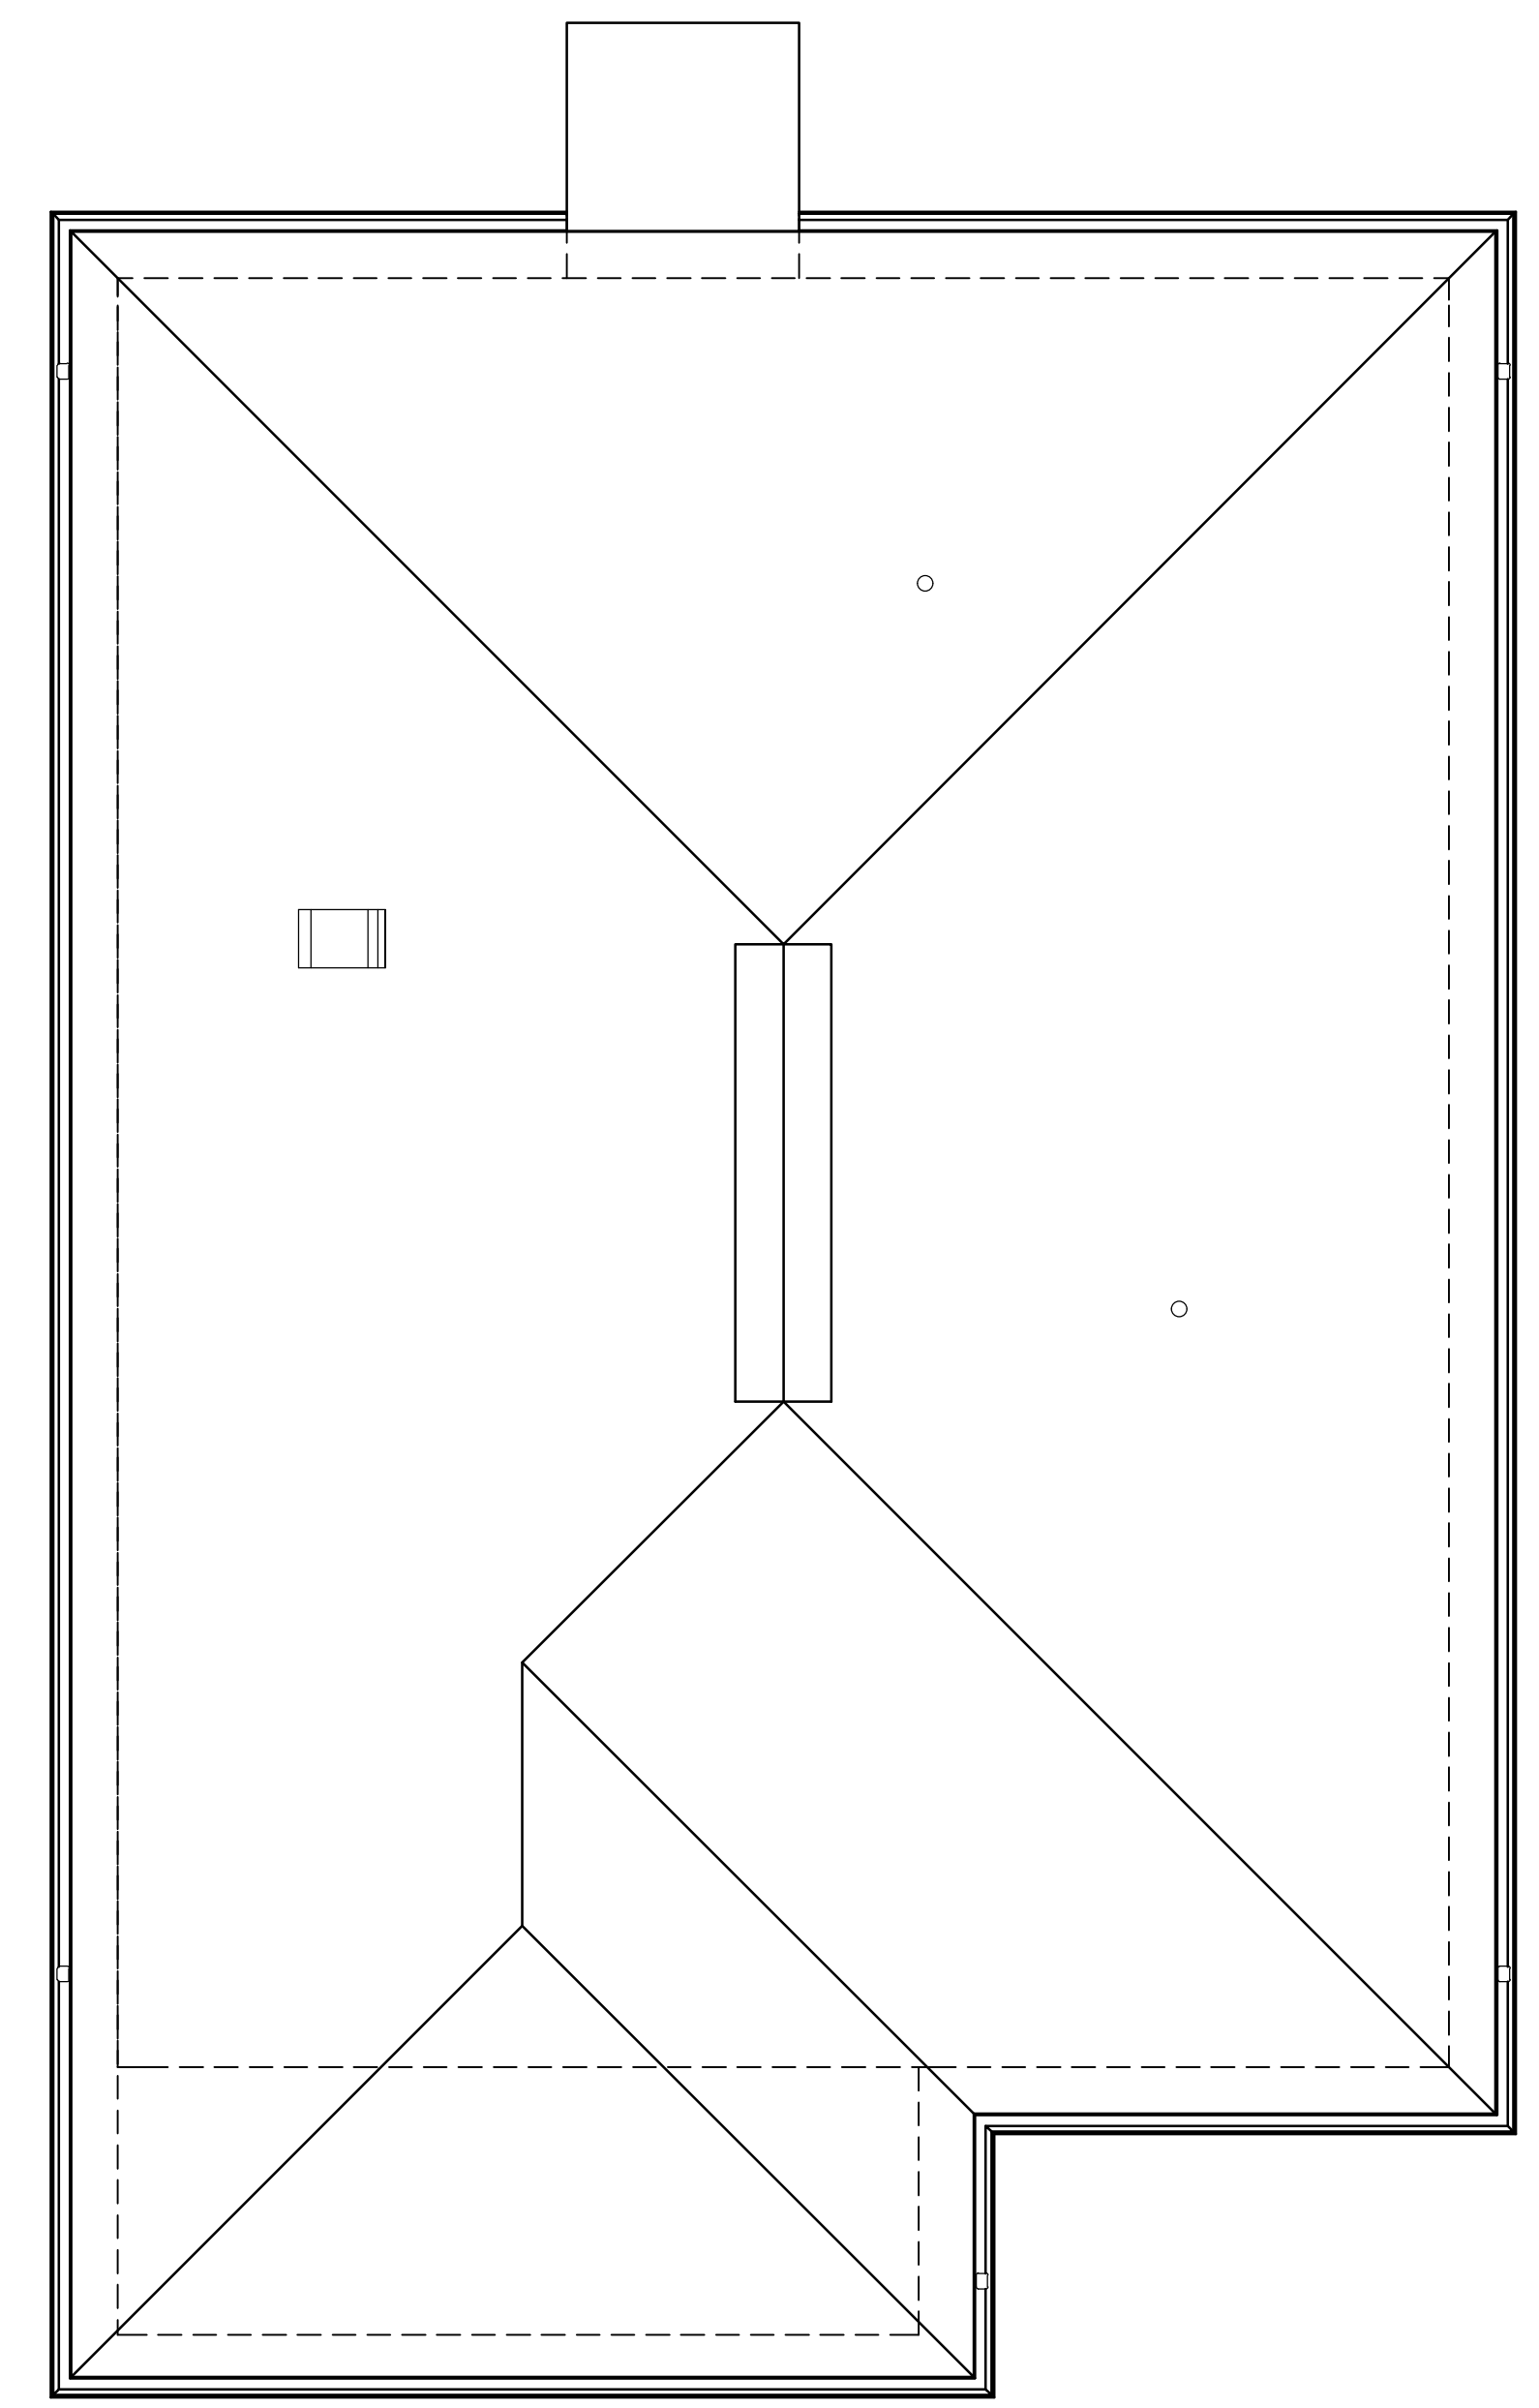

ROOF PLAN

Dewberry Engineers Inc.  
 877 North County Hwy 393  
 Santa Rosa Beach, FL 32459  
 850.267.0759 Phone  
 850.557.0076 Fax  
 www.dewberry.com

2 BEDROOM / 2 BATH NARROW  
 SLAB - HIP  
**PINELLAS RECOVERS -  
 HURRICANE HOUSING  
 REPAIR AND REPLACEMENT  
 PROGRAM**  
 ADDRESS, CITY  
 COUNTY, FLORIDA  
 PC-HRRP-XXXXXX



SEAL

SCALE

**REVISIONS**

DRAWN BY	SEH
APPROVED BY	LWH
CHECKED BY	ANS
DATE	

TITLE  
**FLOOR AND  
 ROOF PLANS**

PROJECT NO.

**A1.11**

SHEET NO.

4/30/2026 3:55:16 PM