

5

4

3


2

1




Dewberry Engineers Inc.
877 North County Hwy 393
Santa Rosa Beach, FL 32459
850.267.0759 Phone
850.557.0076 Fax
www.dewberry.com

E

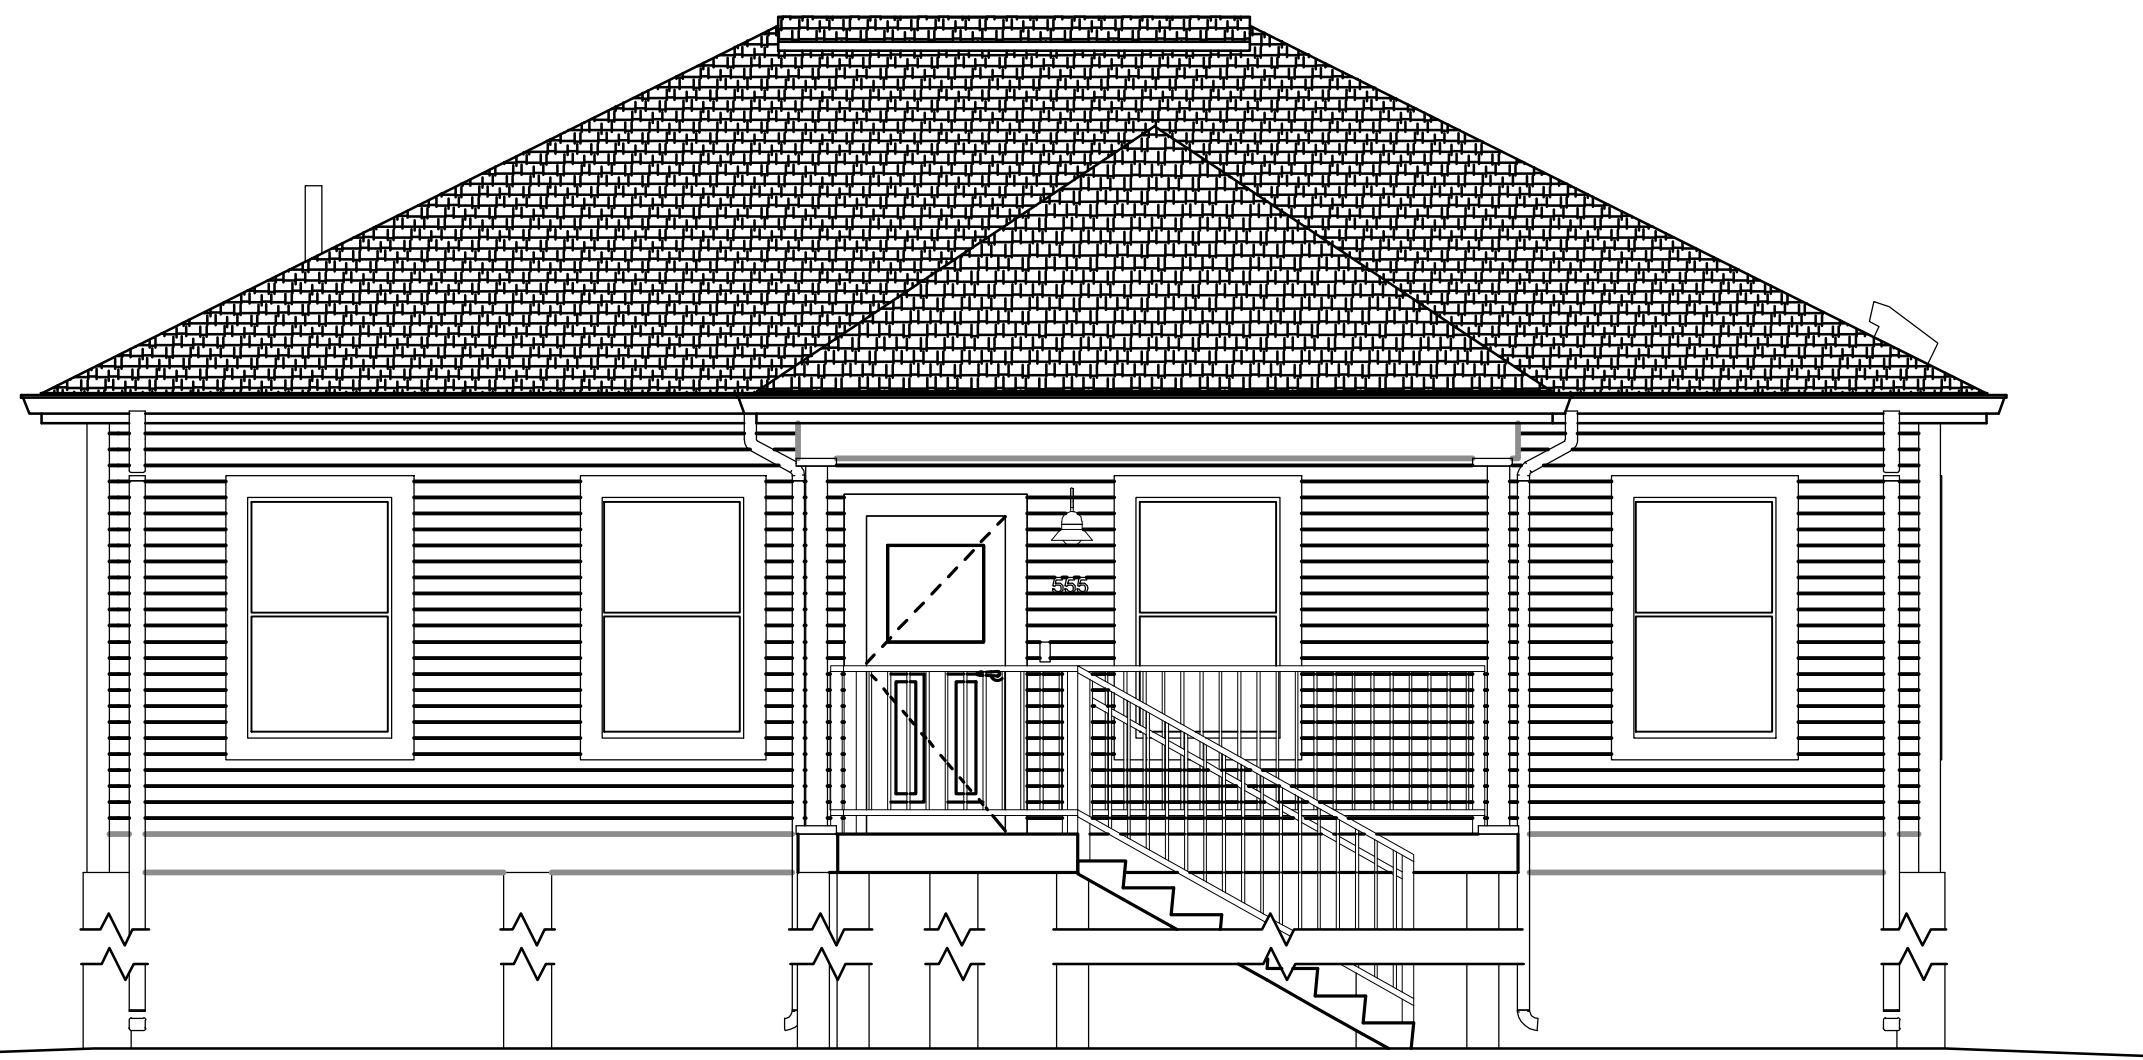


FRONT ELEVATION

D

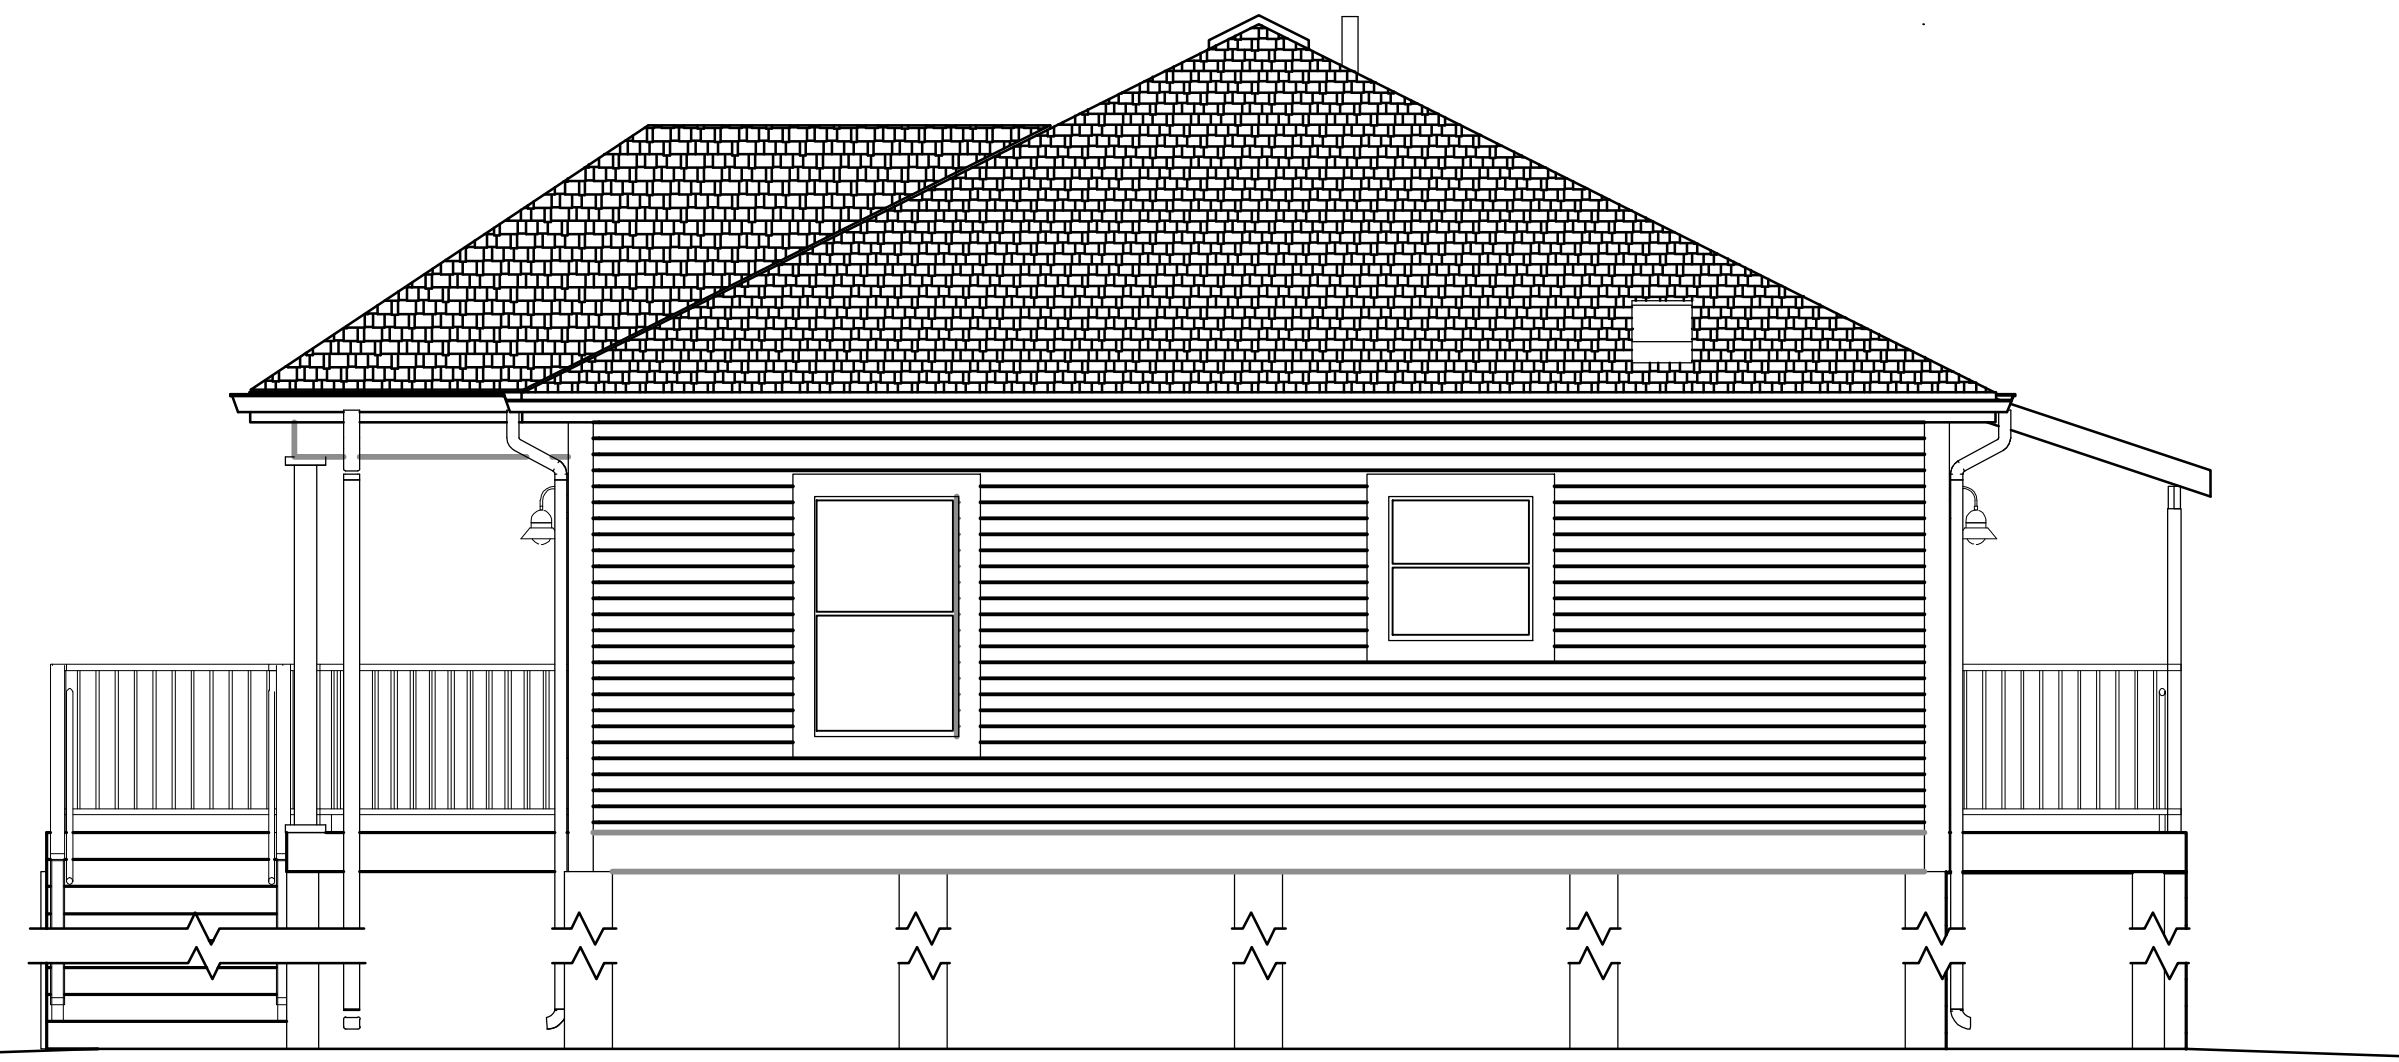


RIGHT ELEVATION

C

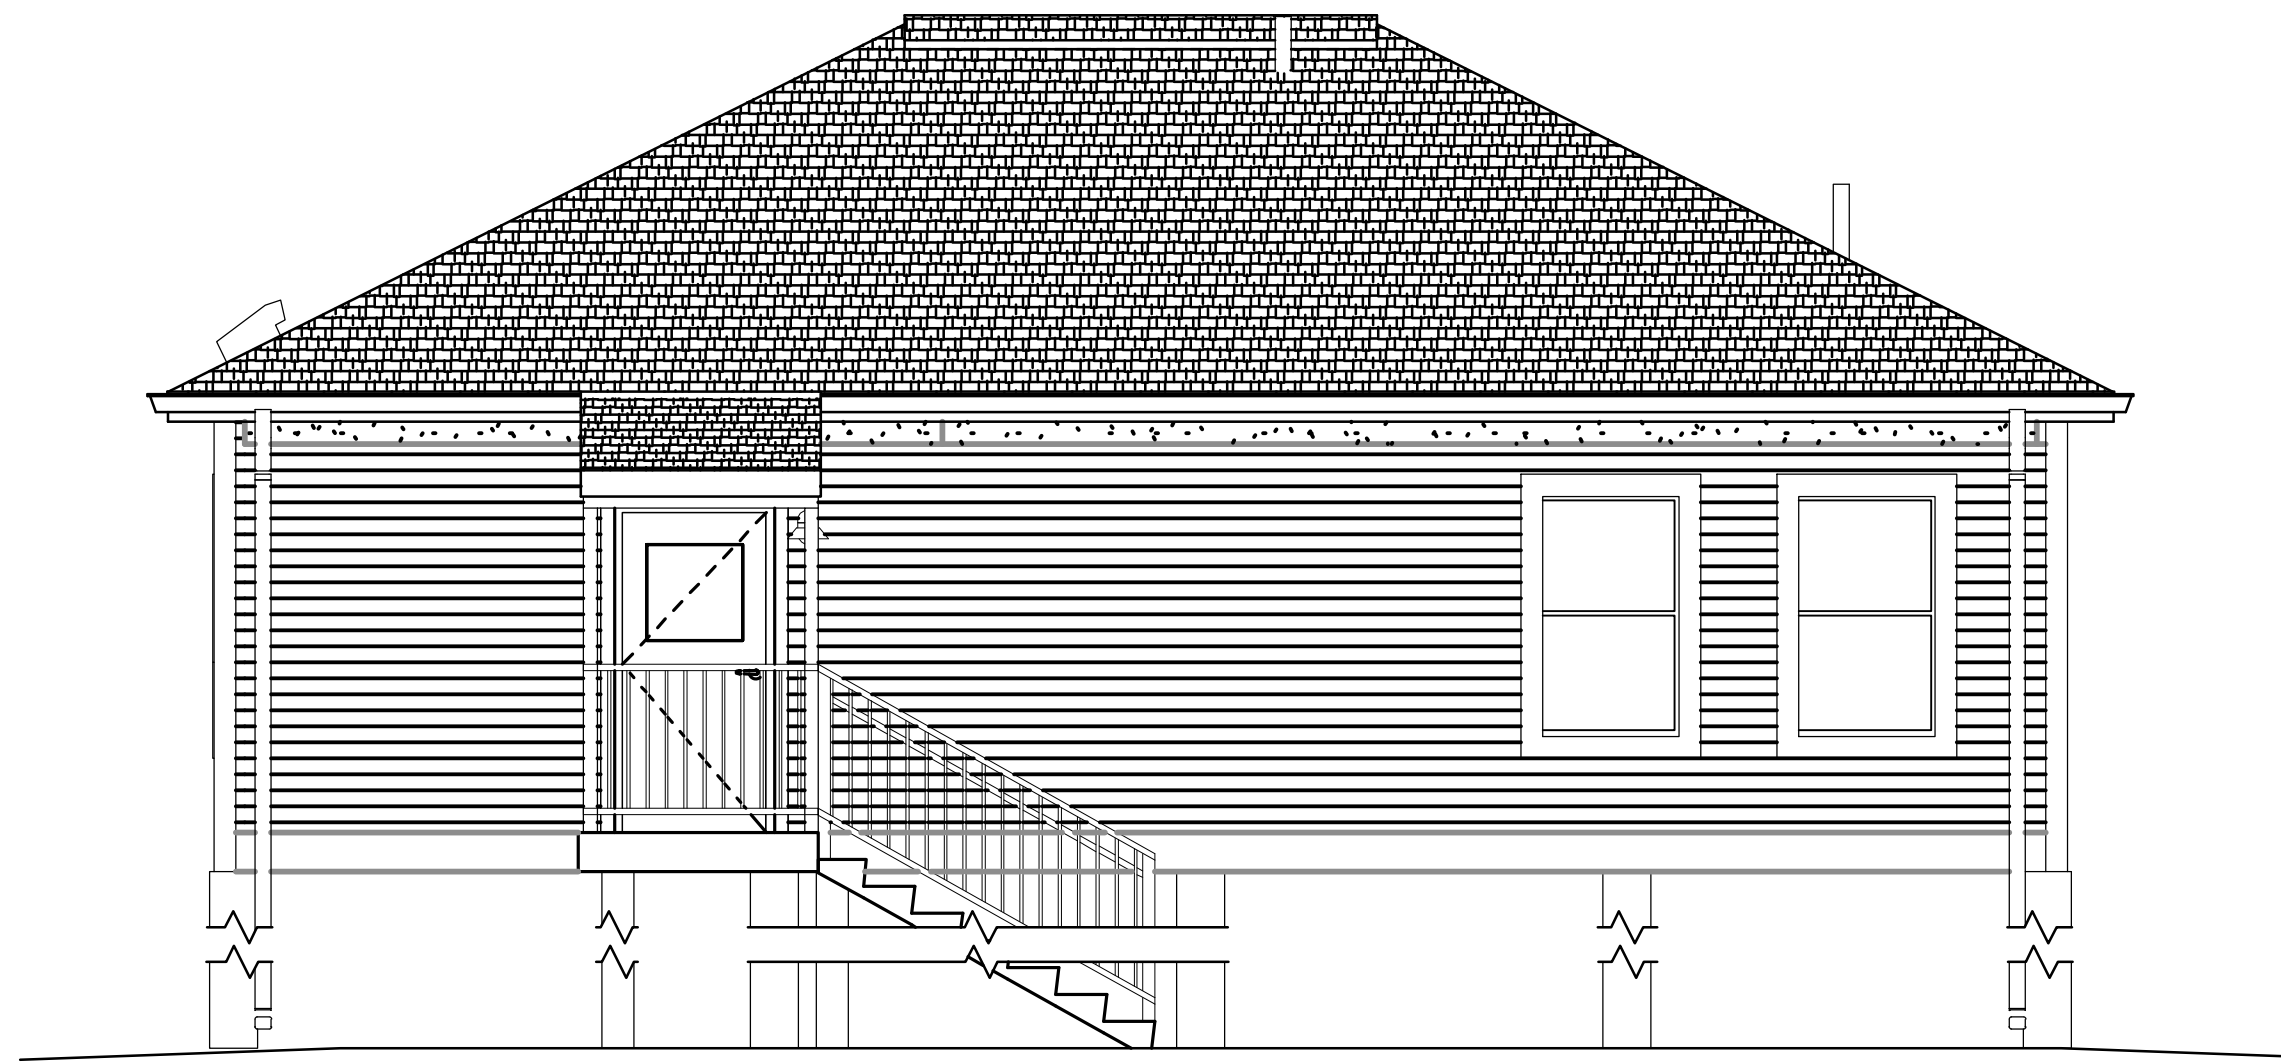

REAR ELEVATION

B

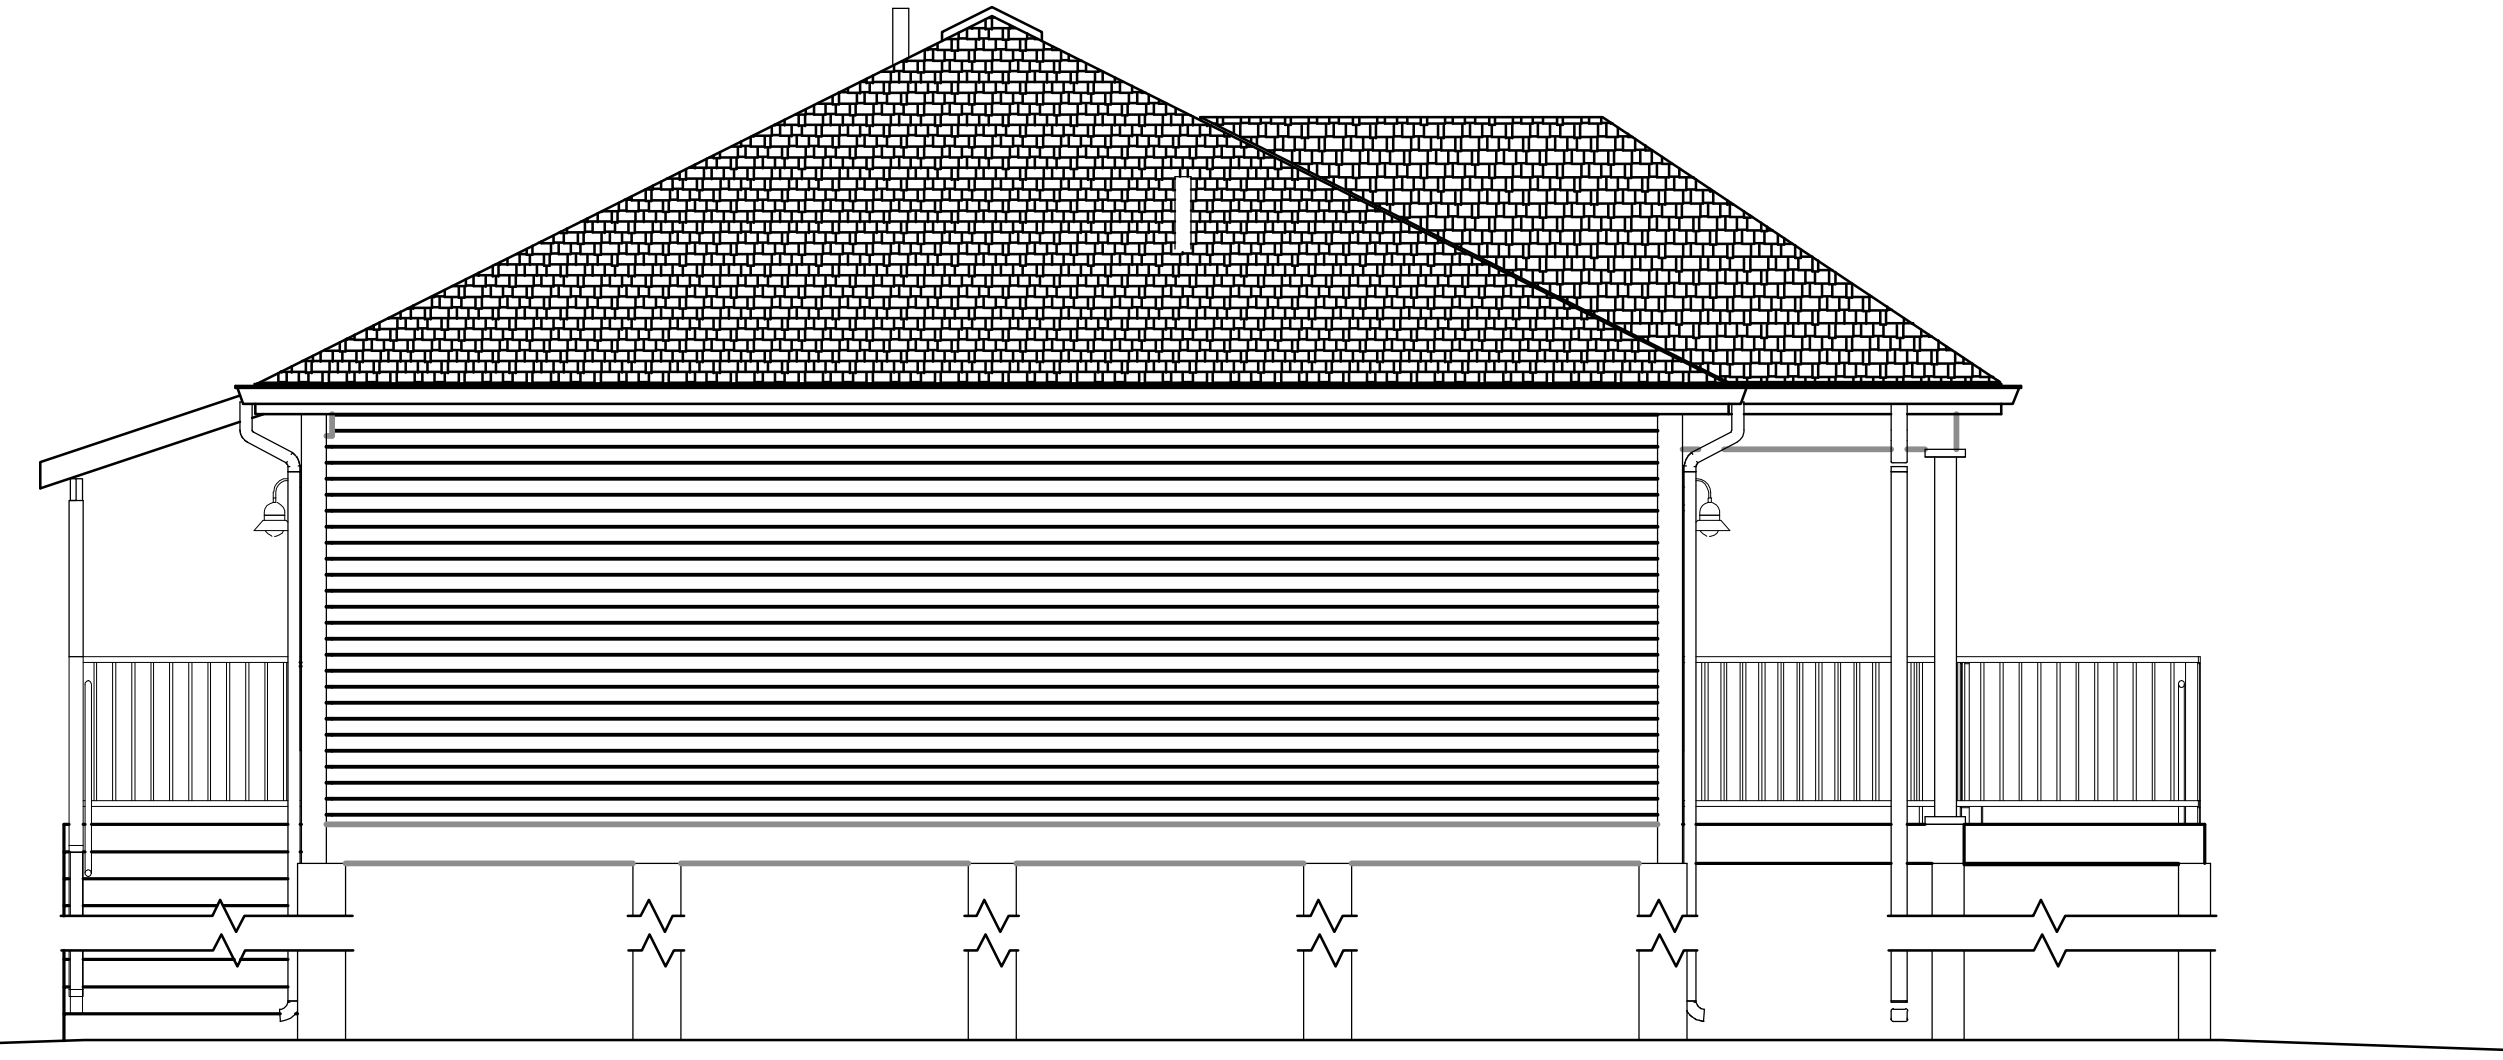

LEFT ELEVATION

A

2 BEDROOM / 2 BATH WIDE PIER & BEAM -
HIP
PINELLAS RECOVERS -
HURRICANE HOUSING REPAIR
AND REPLACEMENT PROGRAM
ADDRESS, CITY
COUNTY, FLORIDA
PC-HRRP-XXXXXX



SEAL

SCALE

As indicated

REVISIONS	
DRAWN BY	SEH
APPROVED BY	LWH
CHECKED BY	ANS
DATE	MM/DD/YY

TITLE
EXTERIOR ELEVATIONS

PROJECT NO. 50191933

A2.01

SHEET NO.

4/21/2026 10:16:15 AM