

5

4

3


2

1



Dewberry Engineers Inc.
877 North County Hwy 393
Santa Rosa Beach, FL 32459
850.267.0759 Phone
850.557.0076 Fax
www.dewberry.com


E

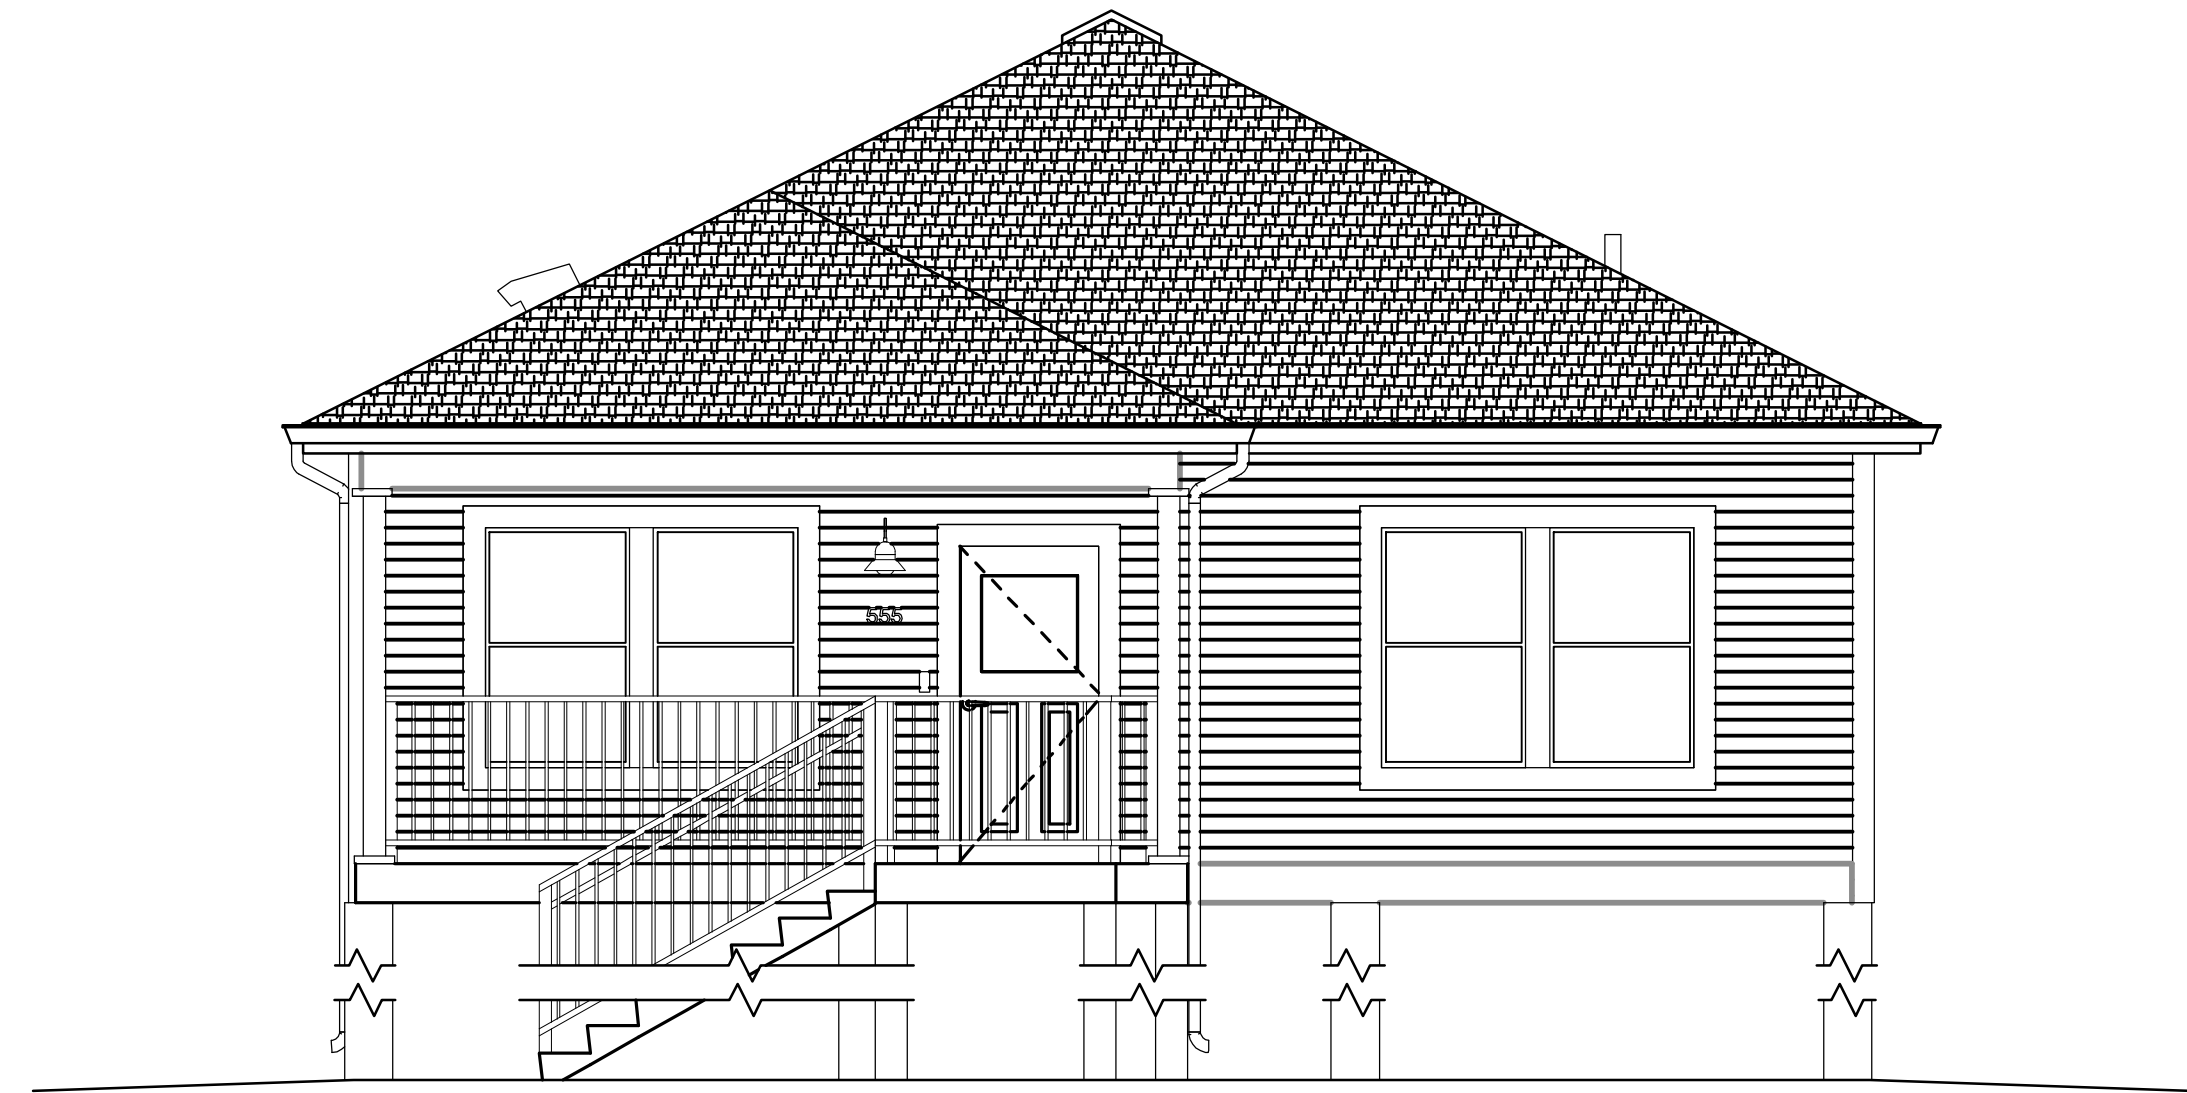

FRONT ELEVATION


D

C

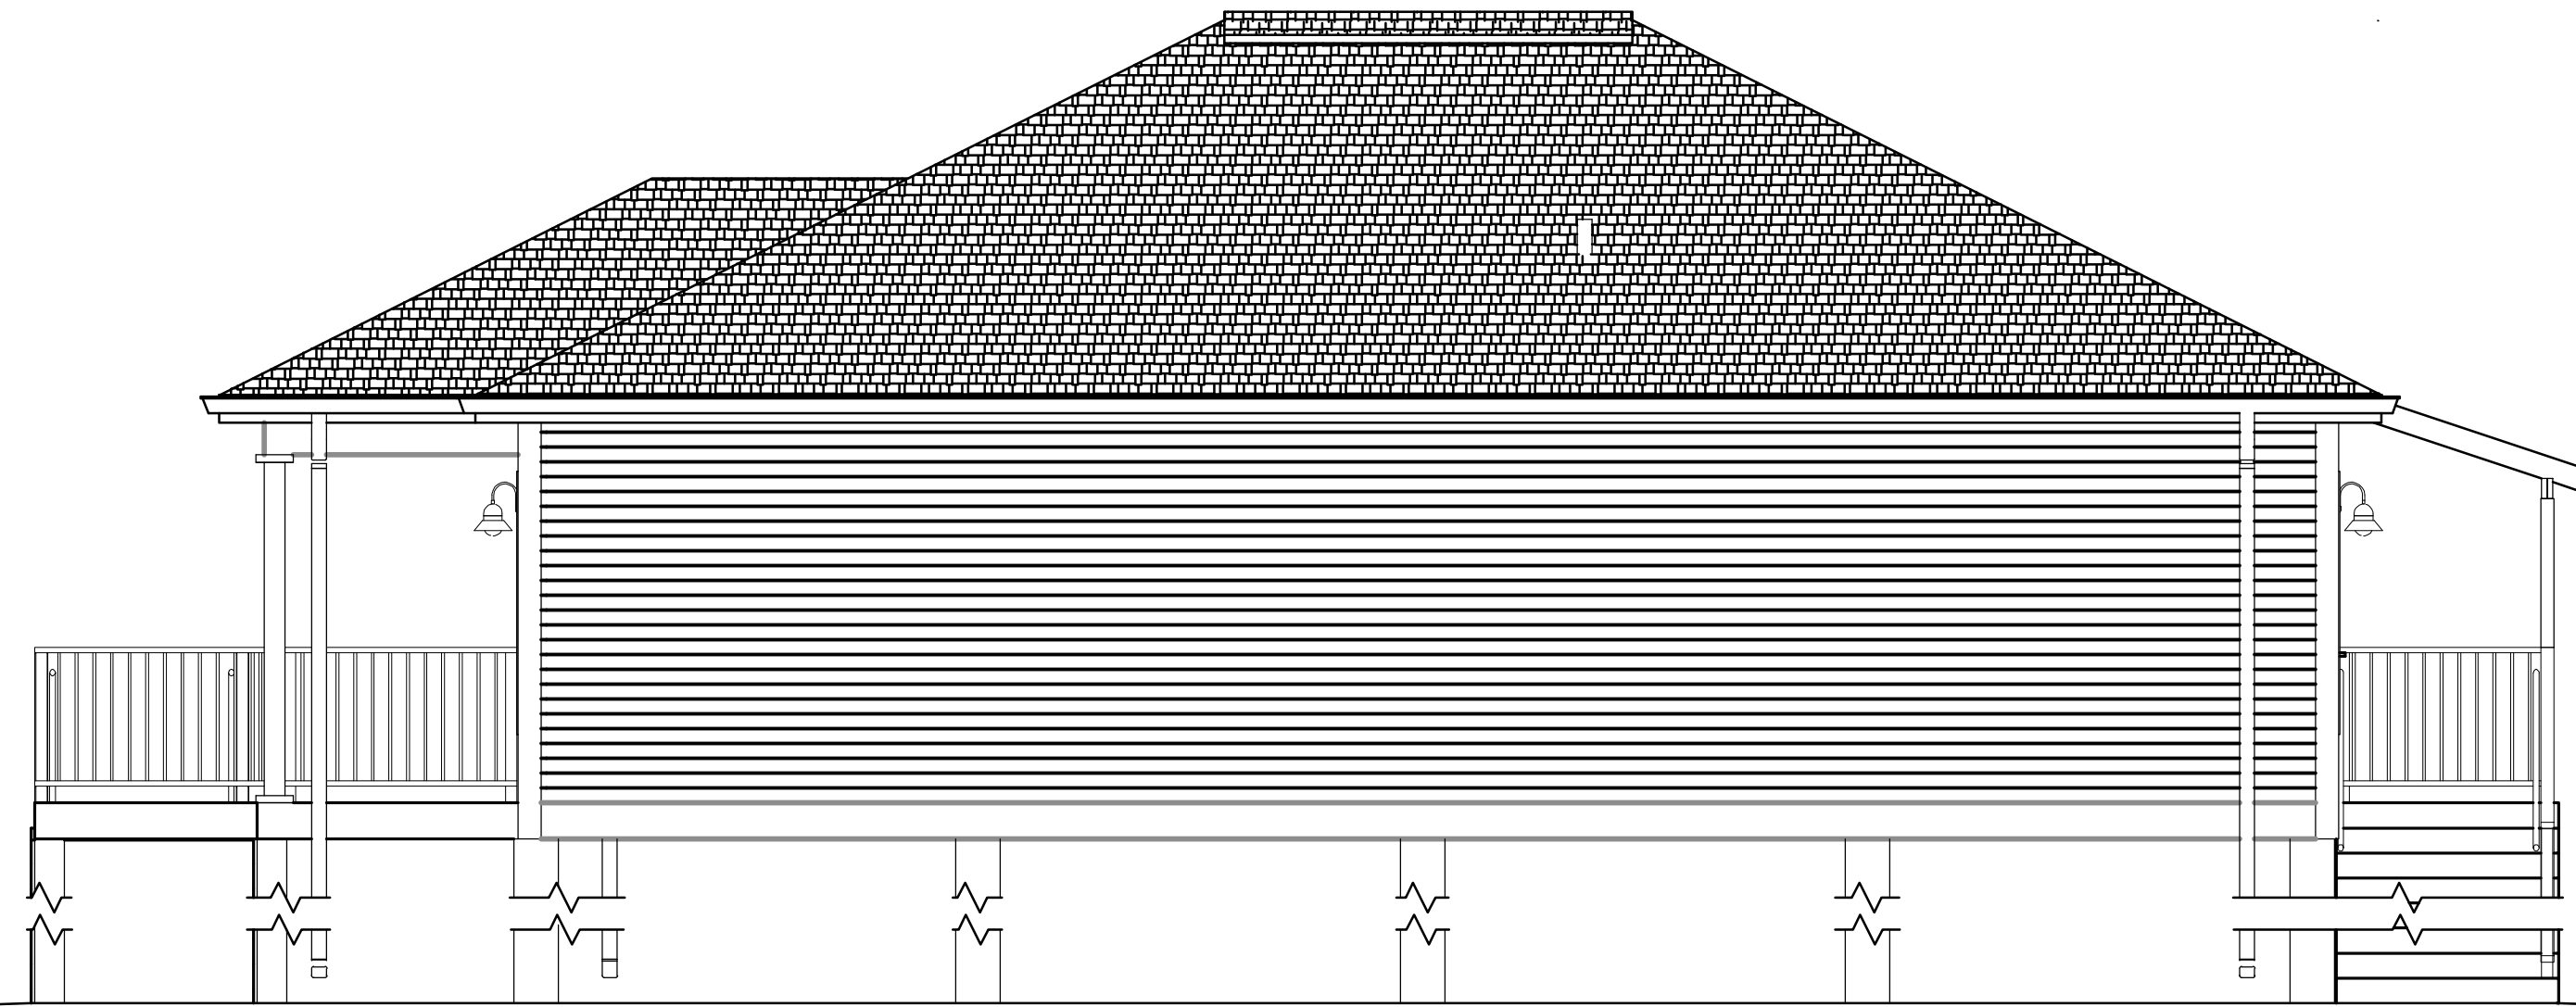


RIGHT ELEVATION

B

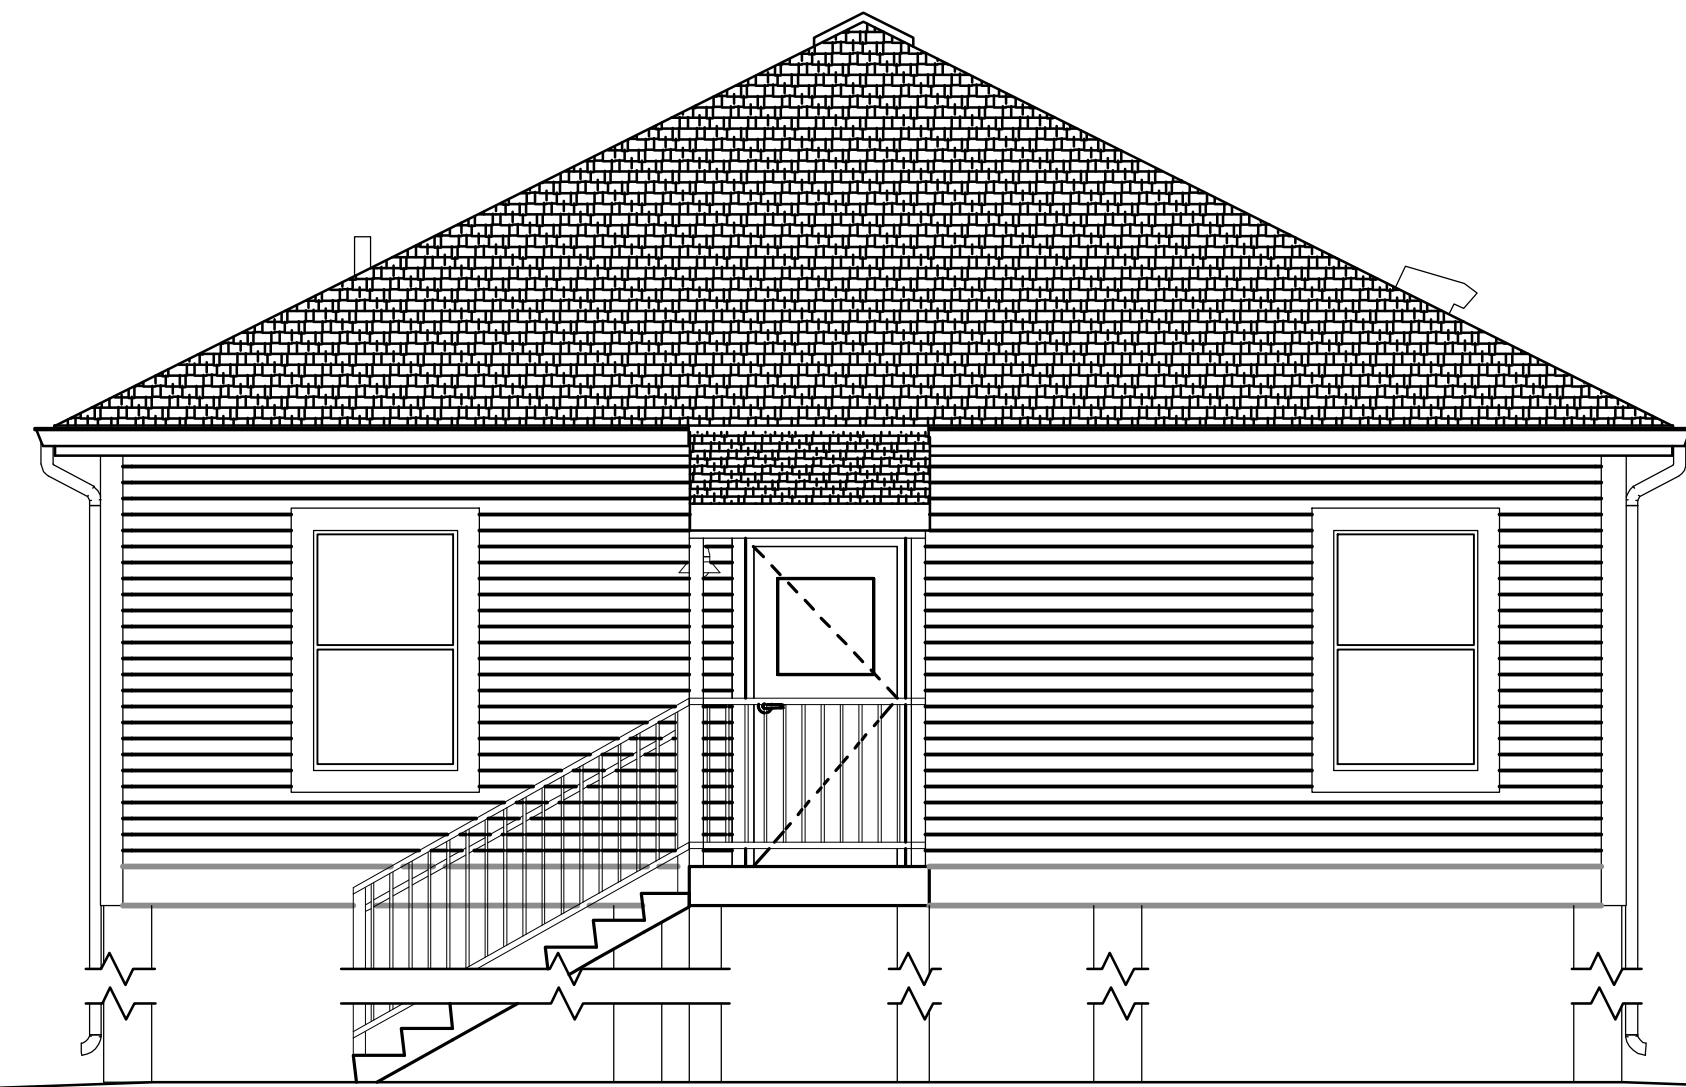

REAR ELEVATION

A

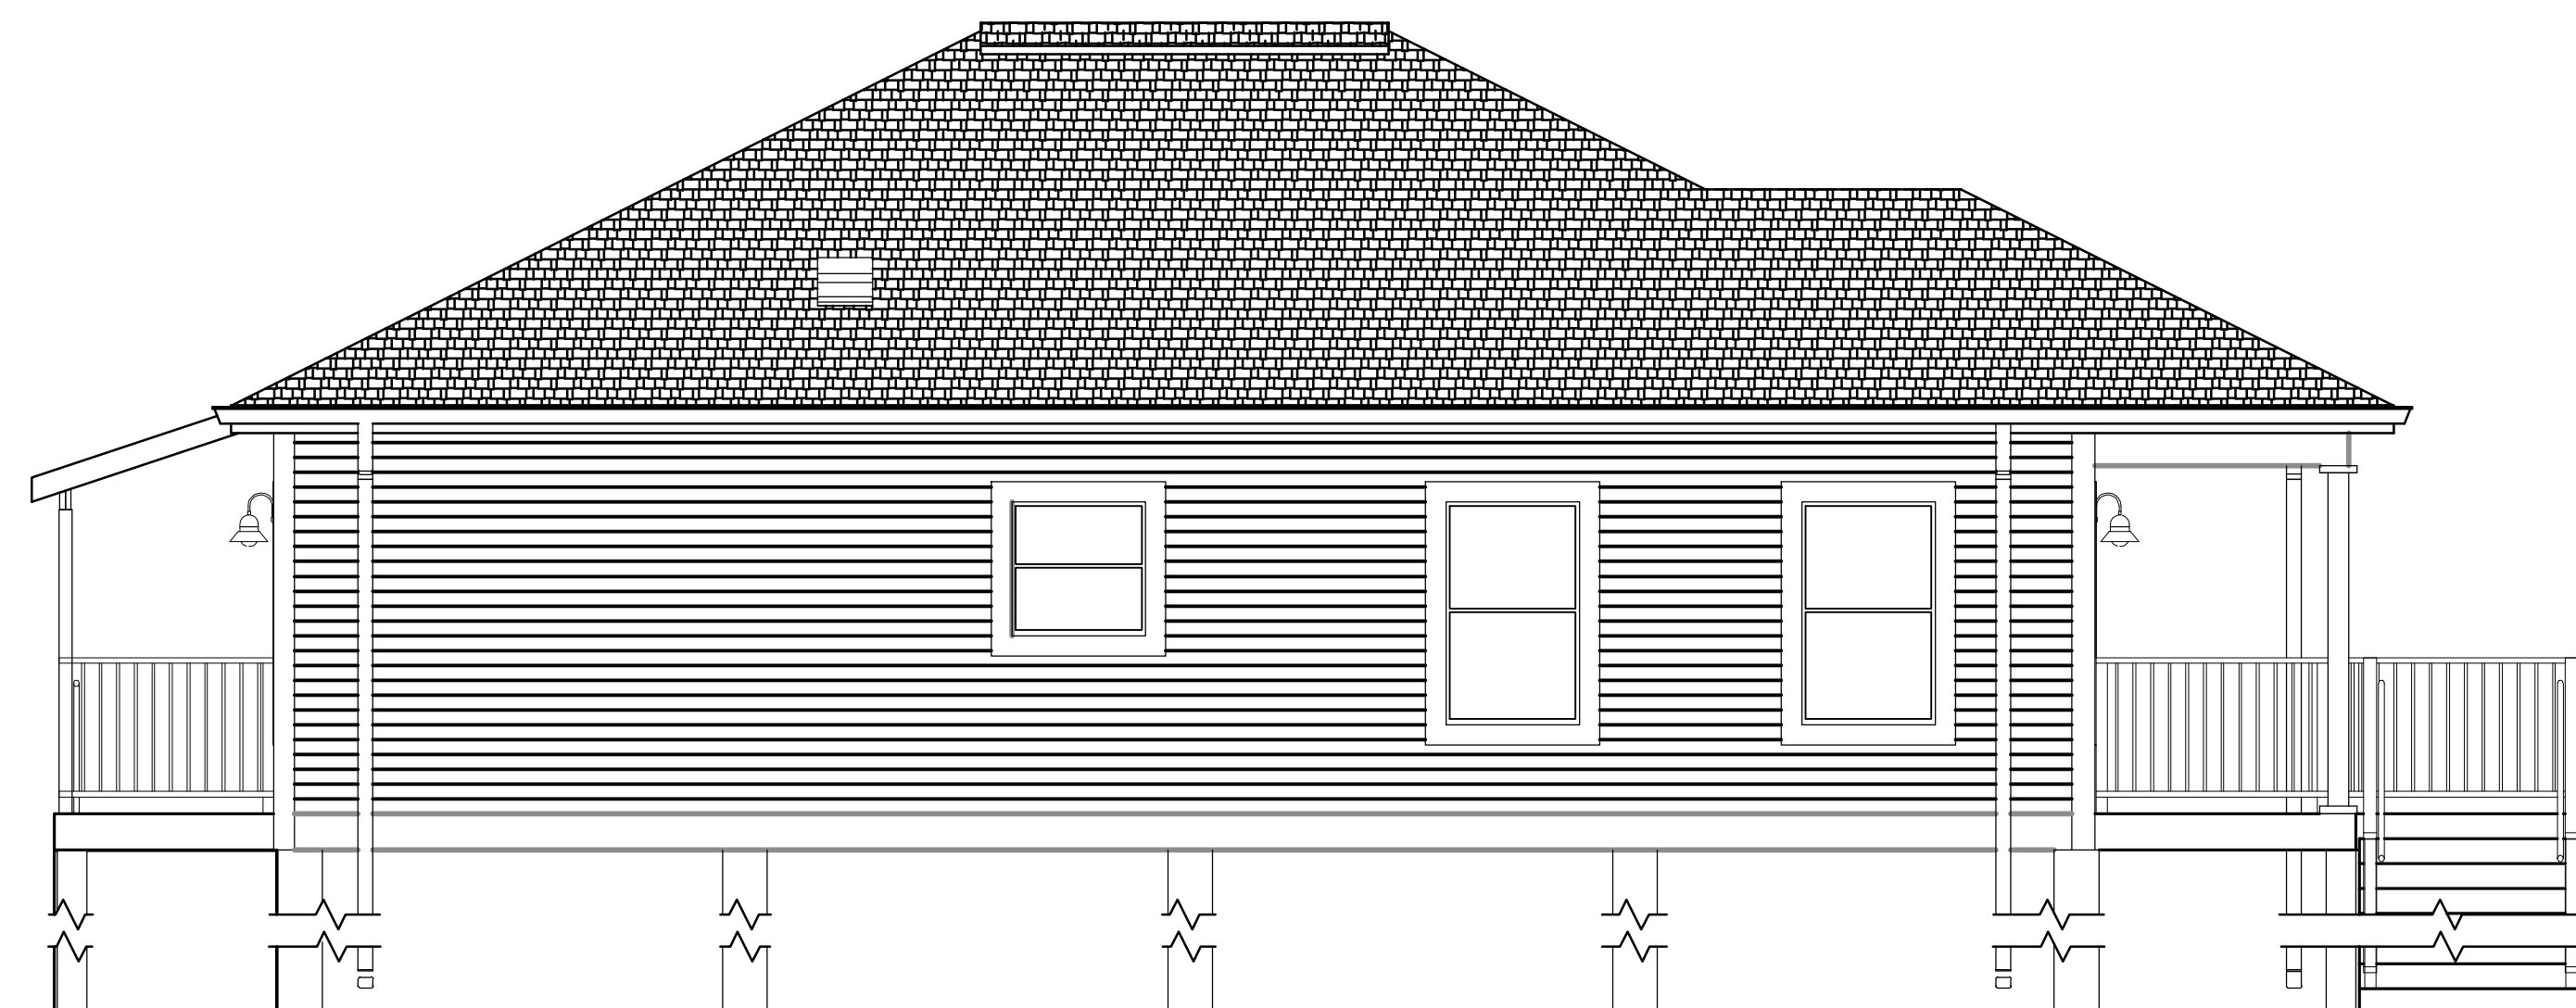

LEFT ELEVATION

3 BEDROOM / 2 BATH NARROW PIER &
BEAM - HIP
PINELLAS RECOVERS -
HURRICANE HOUSING REPAIR
AND REPLACEMENT PROGRAM
ADDRESS, CITY
COUNTY, FLORIDA
PC-HRRP-XXXXXX



SEAL

SCALE

As indicated

REVISIONS

DRAWN BY	SEH
APPROVED BY	LWH
CHECKED BY	ANS
DATE	MM/DD/YY

TITLE

EXTERIOR
ELEVATIONS

PROJECT NO. 50191933

A2.01

SHEET NO.

4/21/2026 10:18:52 AM