

5

4

3


2

1



Dewberry Engineers Inc.  
877 North County Hwy 393  
Santa Rosa Beach, FL 32459  
850.267.0759 Phone  
850.557.0076 Fax  
www.dewberry.com


E

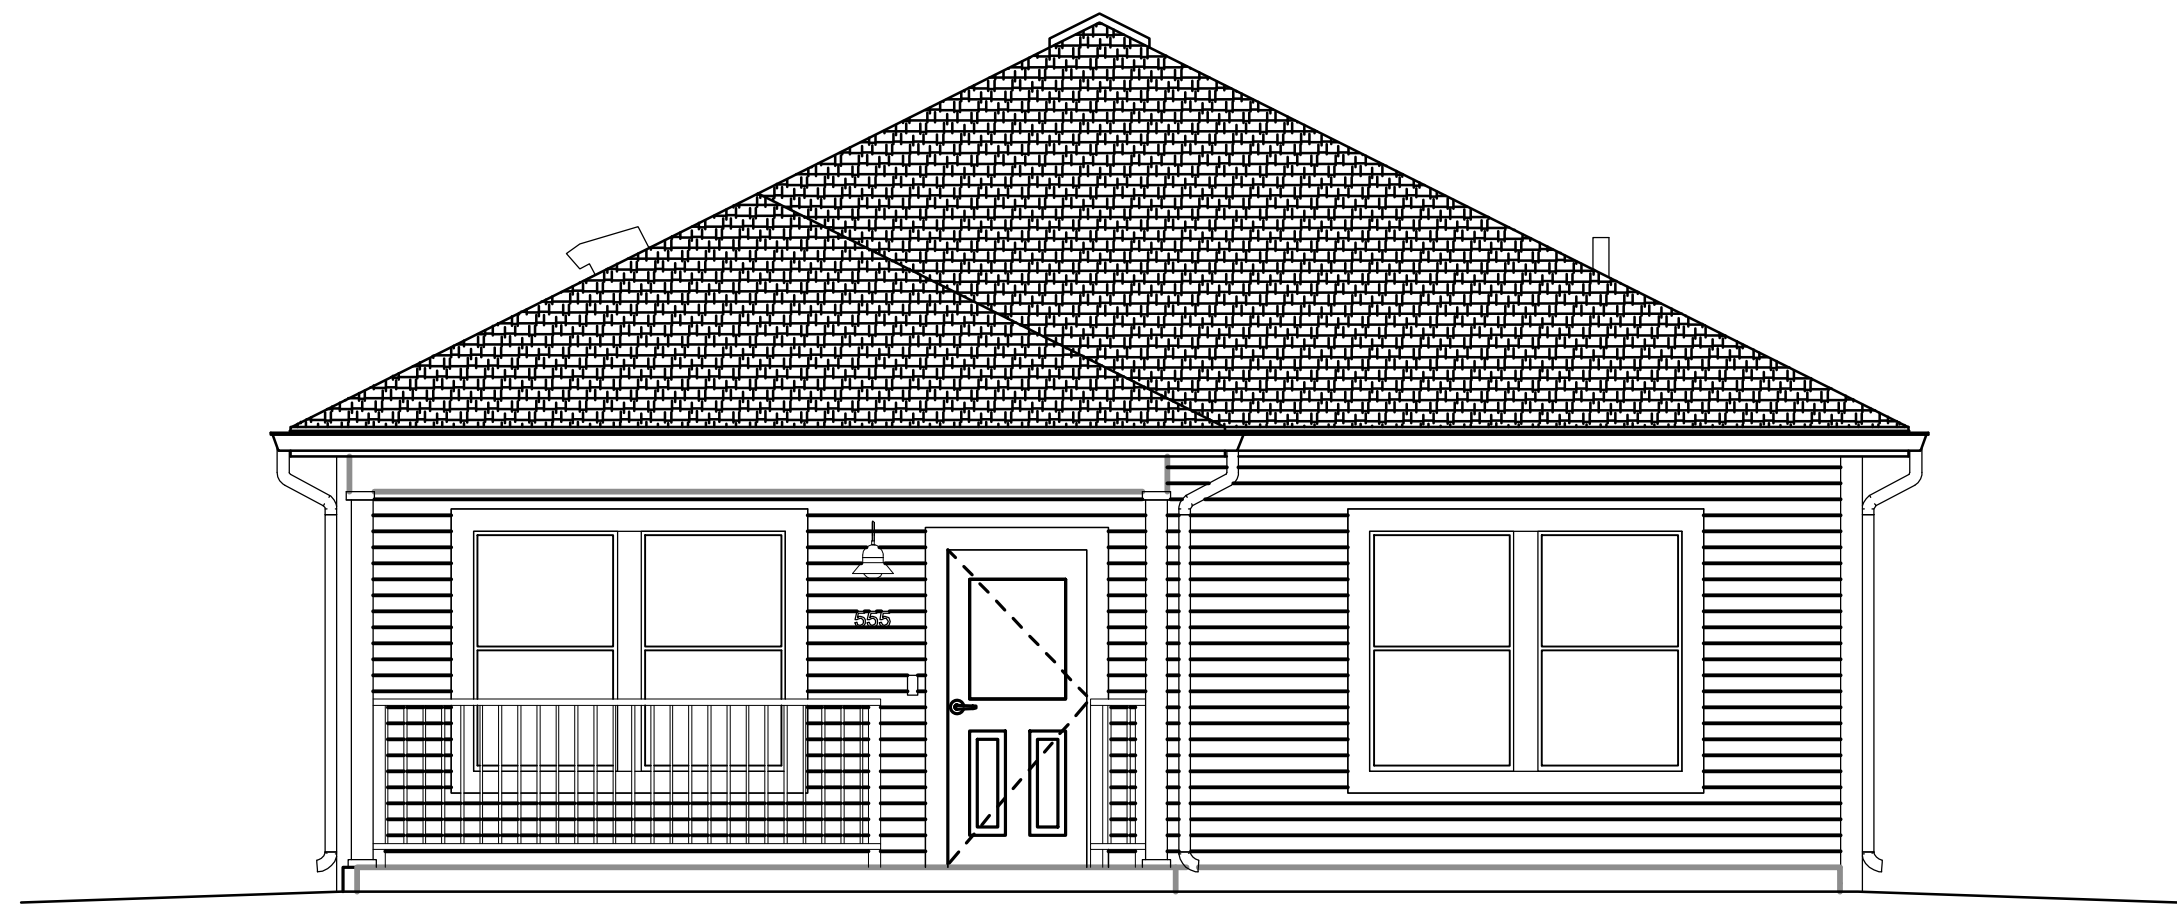

FRONT ELEVATION


D

C

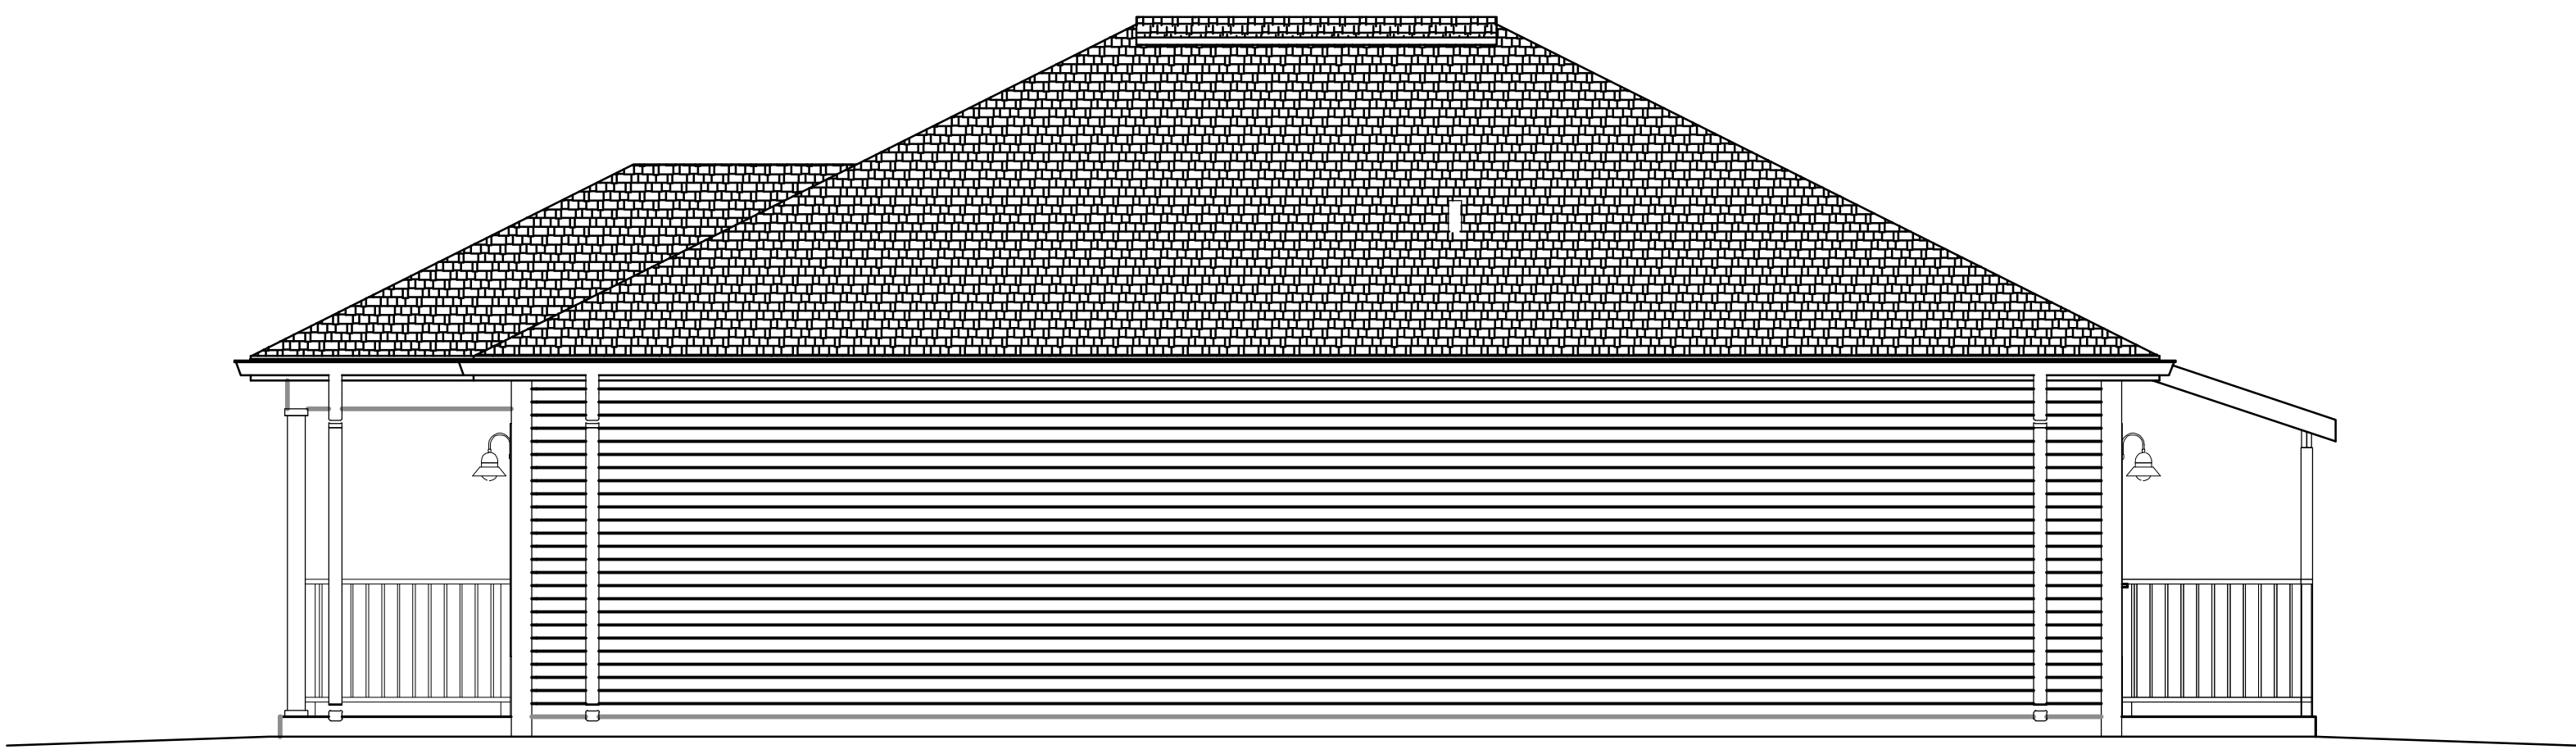


RIGHT ELEVATION

B

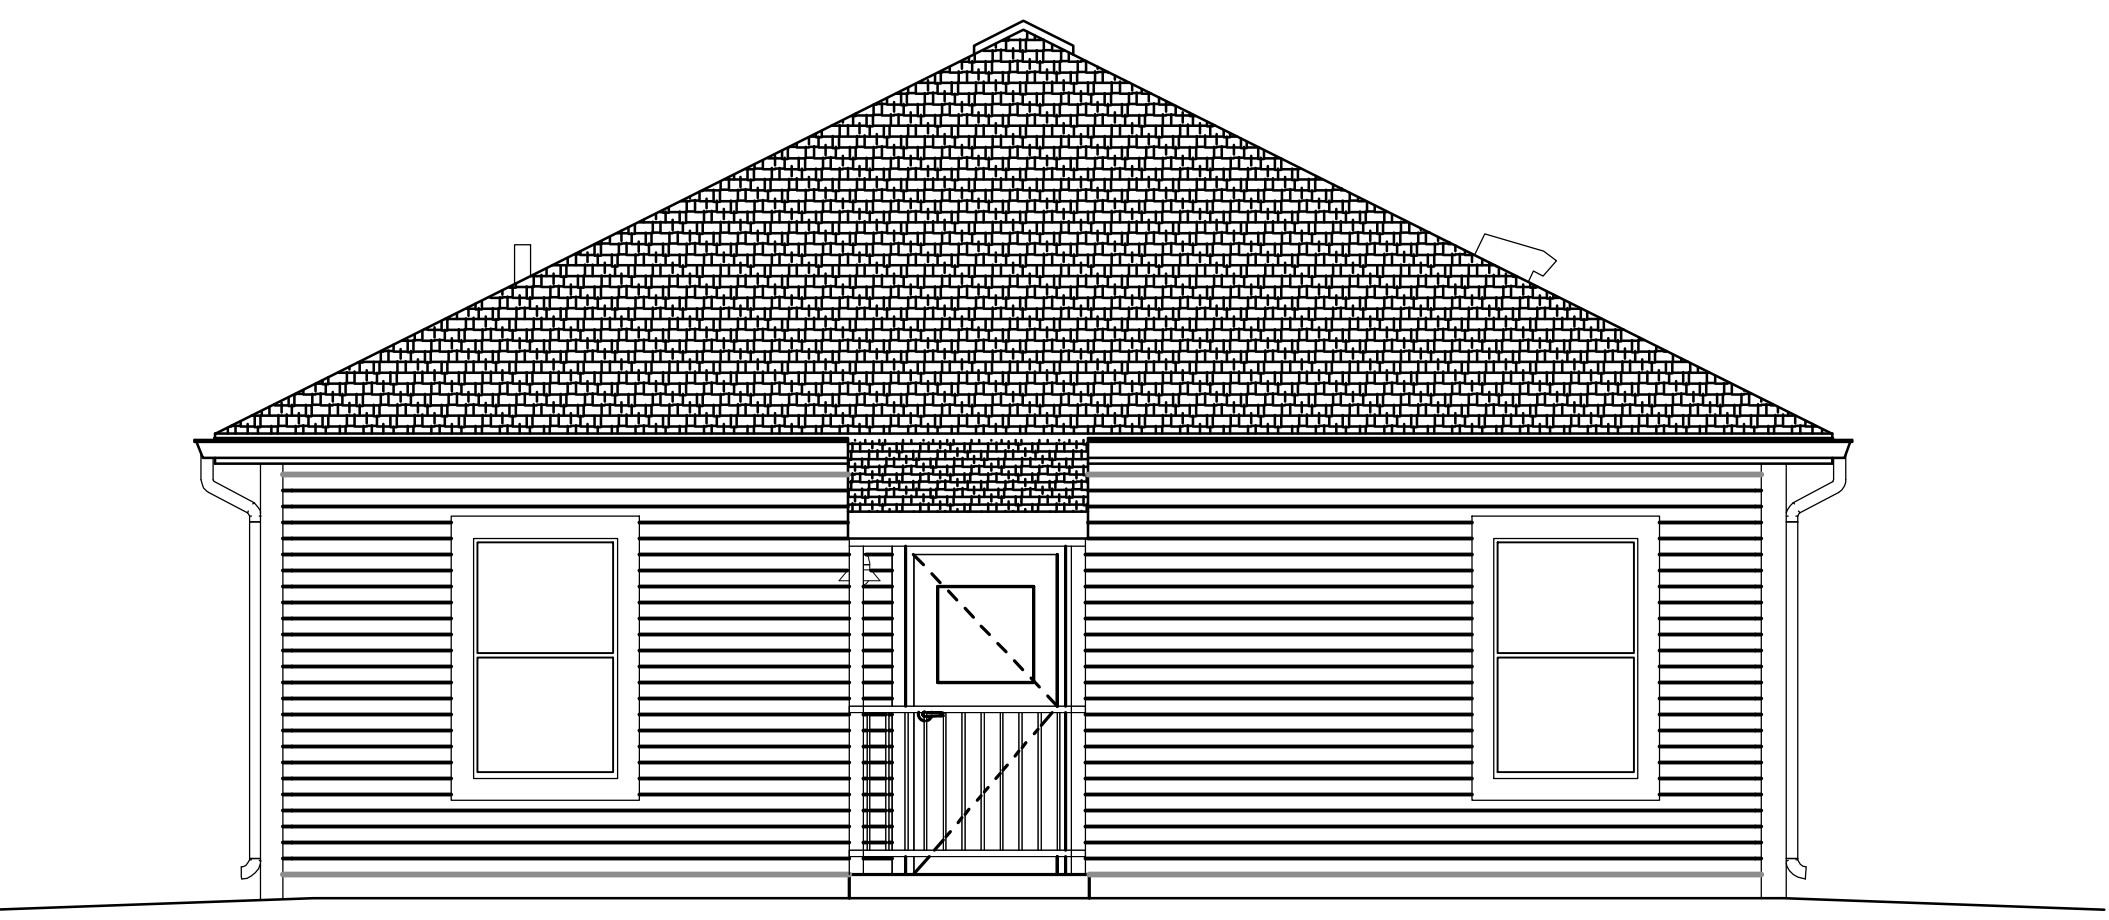

REAR ELEVATION

A

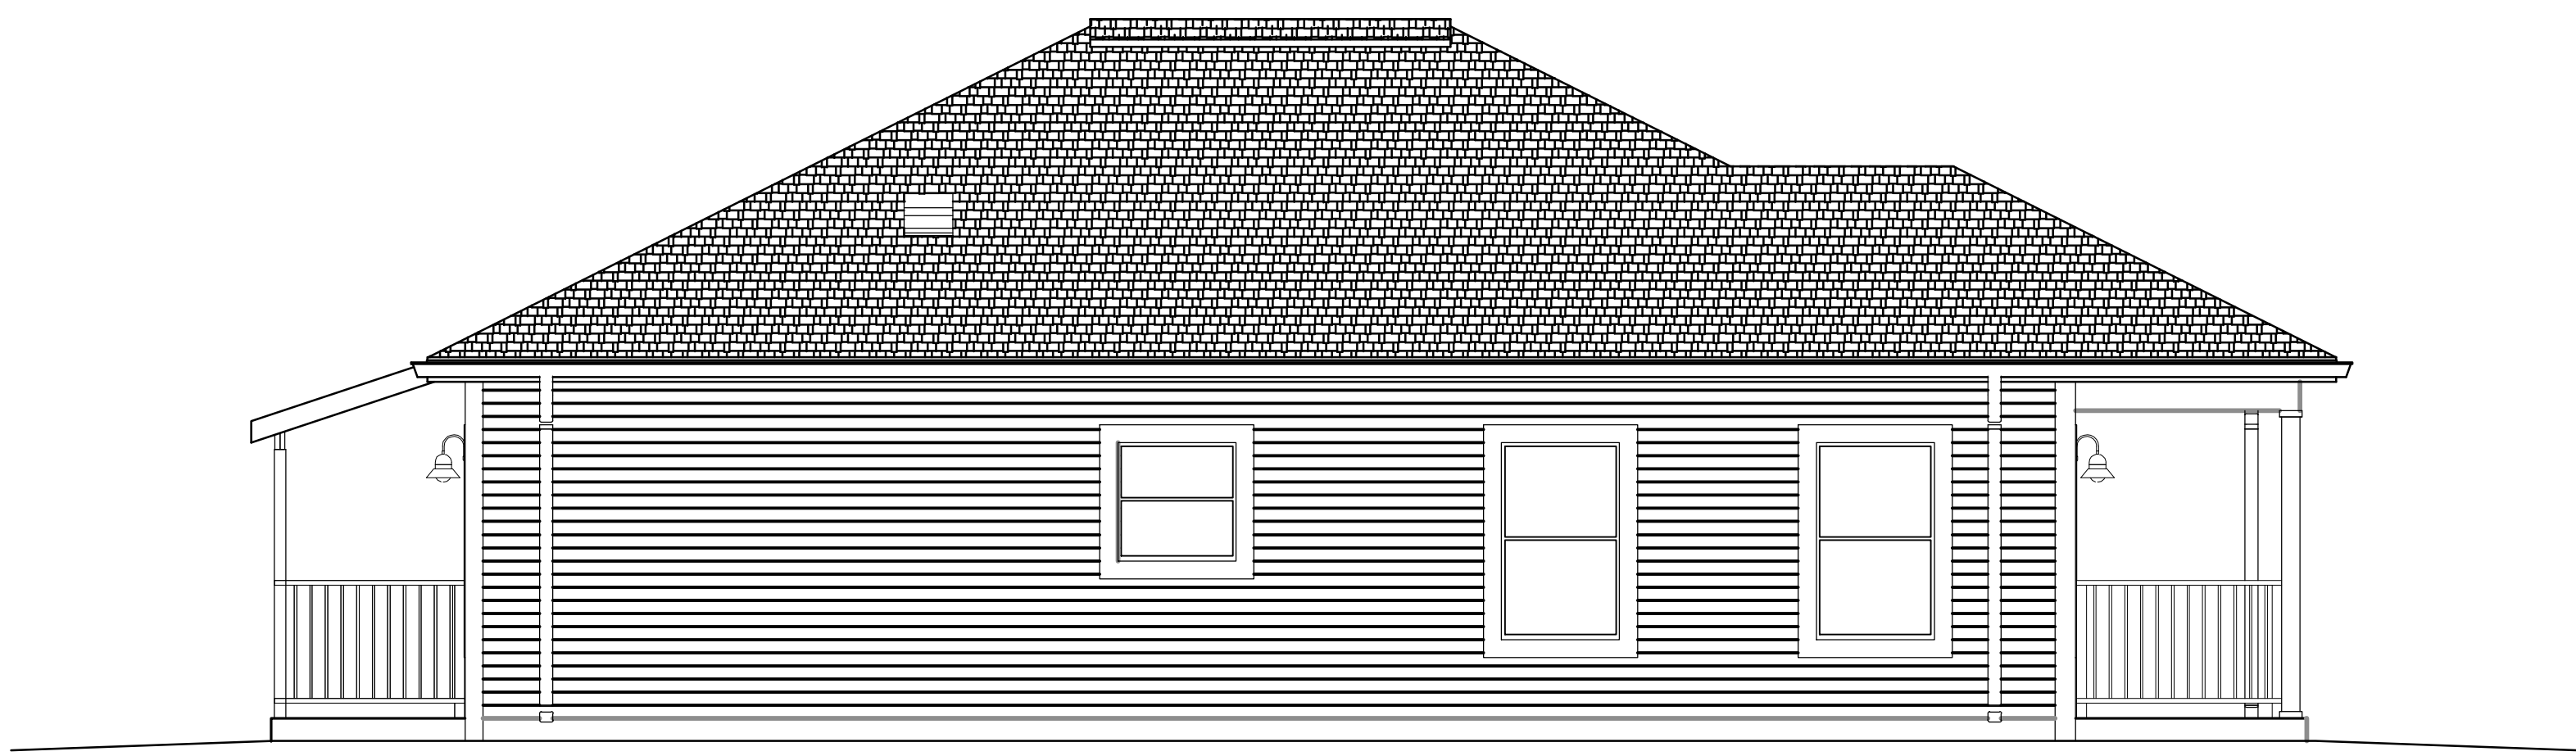

LEFT ELEVATION

3 BEDROOM / 2 BATH NARROW  
SLAB - HIP  
PINELLAS RECOVERS -  
HURRICANE HOUSING  
REPAIR AND REPLACEMENT  
PROGRAM  
ADDRESS, CITY  
COUNTY, FLORIDA  
PC-HRRP-XXXXXX



SEAL

SCALE

REVISIONS

DRAWN BY	_____	SEH
APPROVED BY	_____	LWH
CHECKED BY	_____	ANS
DATE	_____	

TITLE

EXTERIOR  
ELEVATIONS

PROJECT NO.

A2.01

SHEET NO.

4/30/2026 3:59:59 PM