

5

4

3


2

1




Dewberry Engineers Inc.  
877 North County Hwy 393  
Santa Rosa Beach, FL 32459  
850.267.0759 Phone  
850.557.0076 Fax  
www.dewberry.com

E

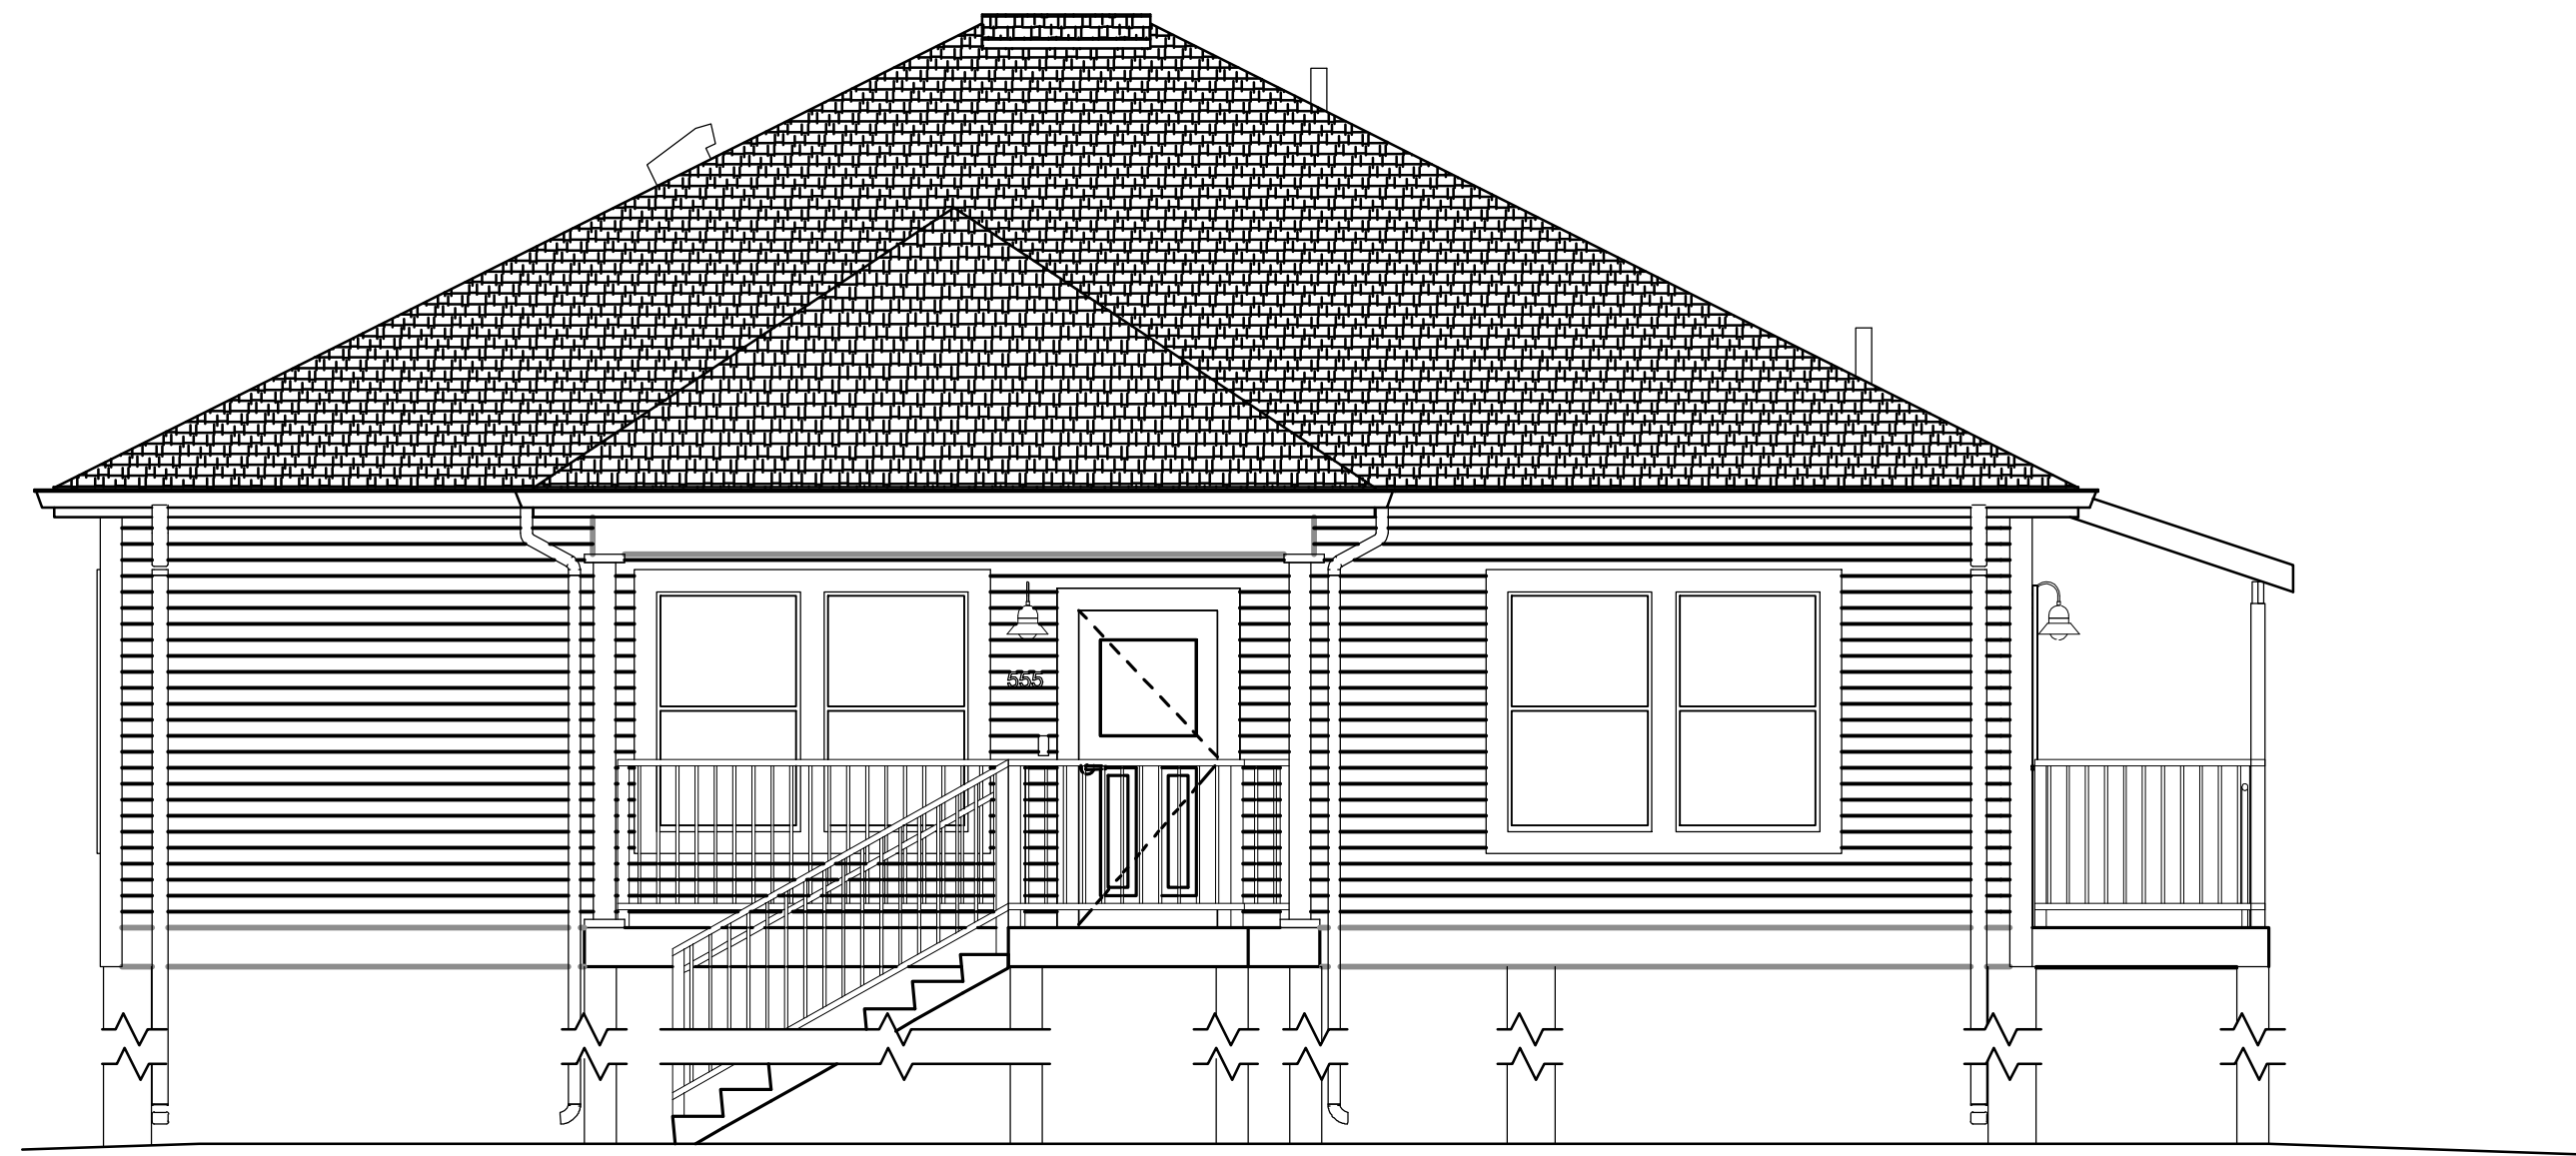


FRONT ELEVATION

D

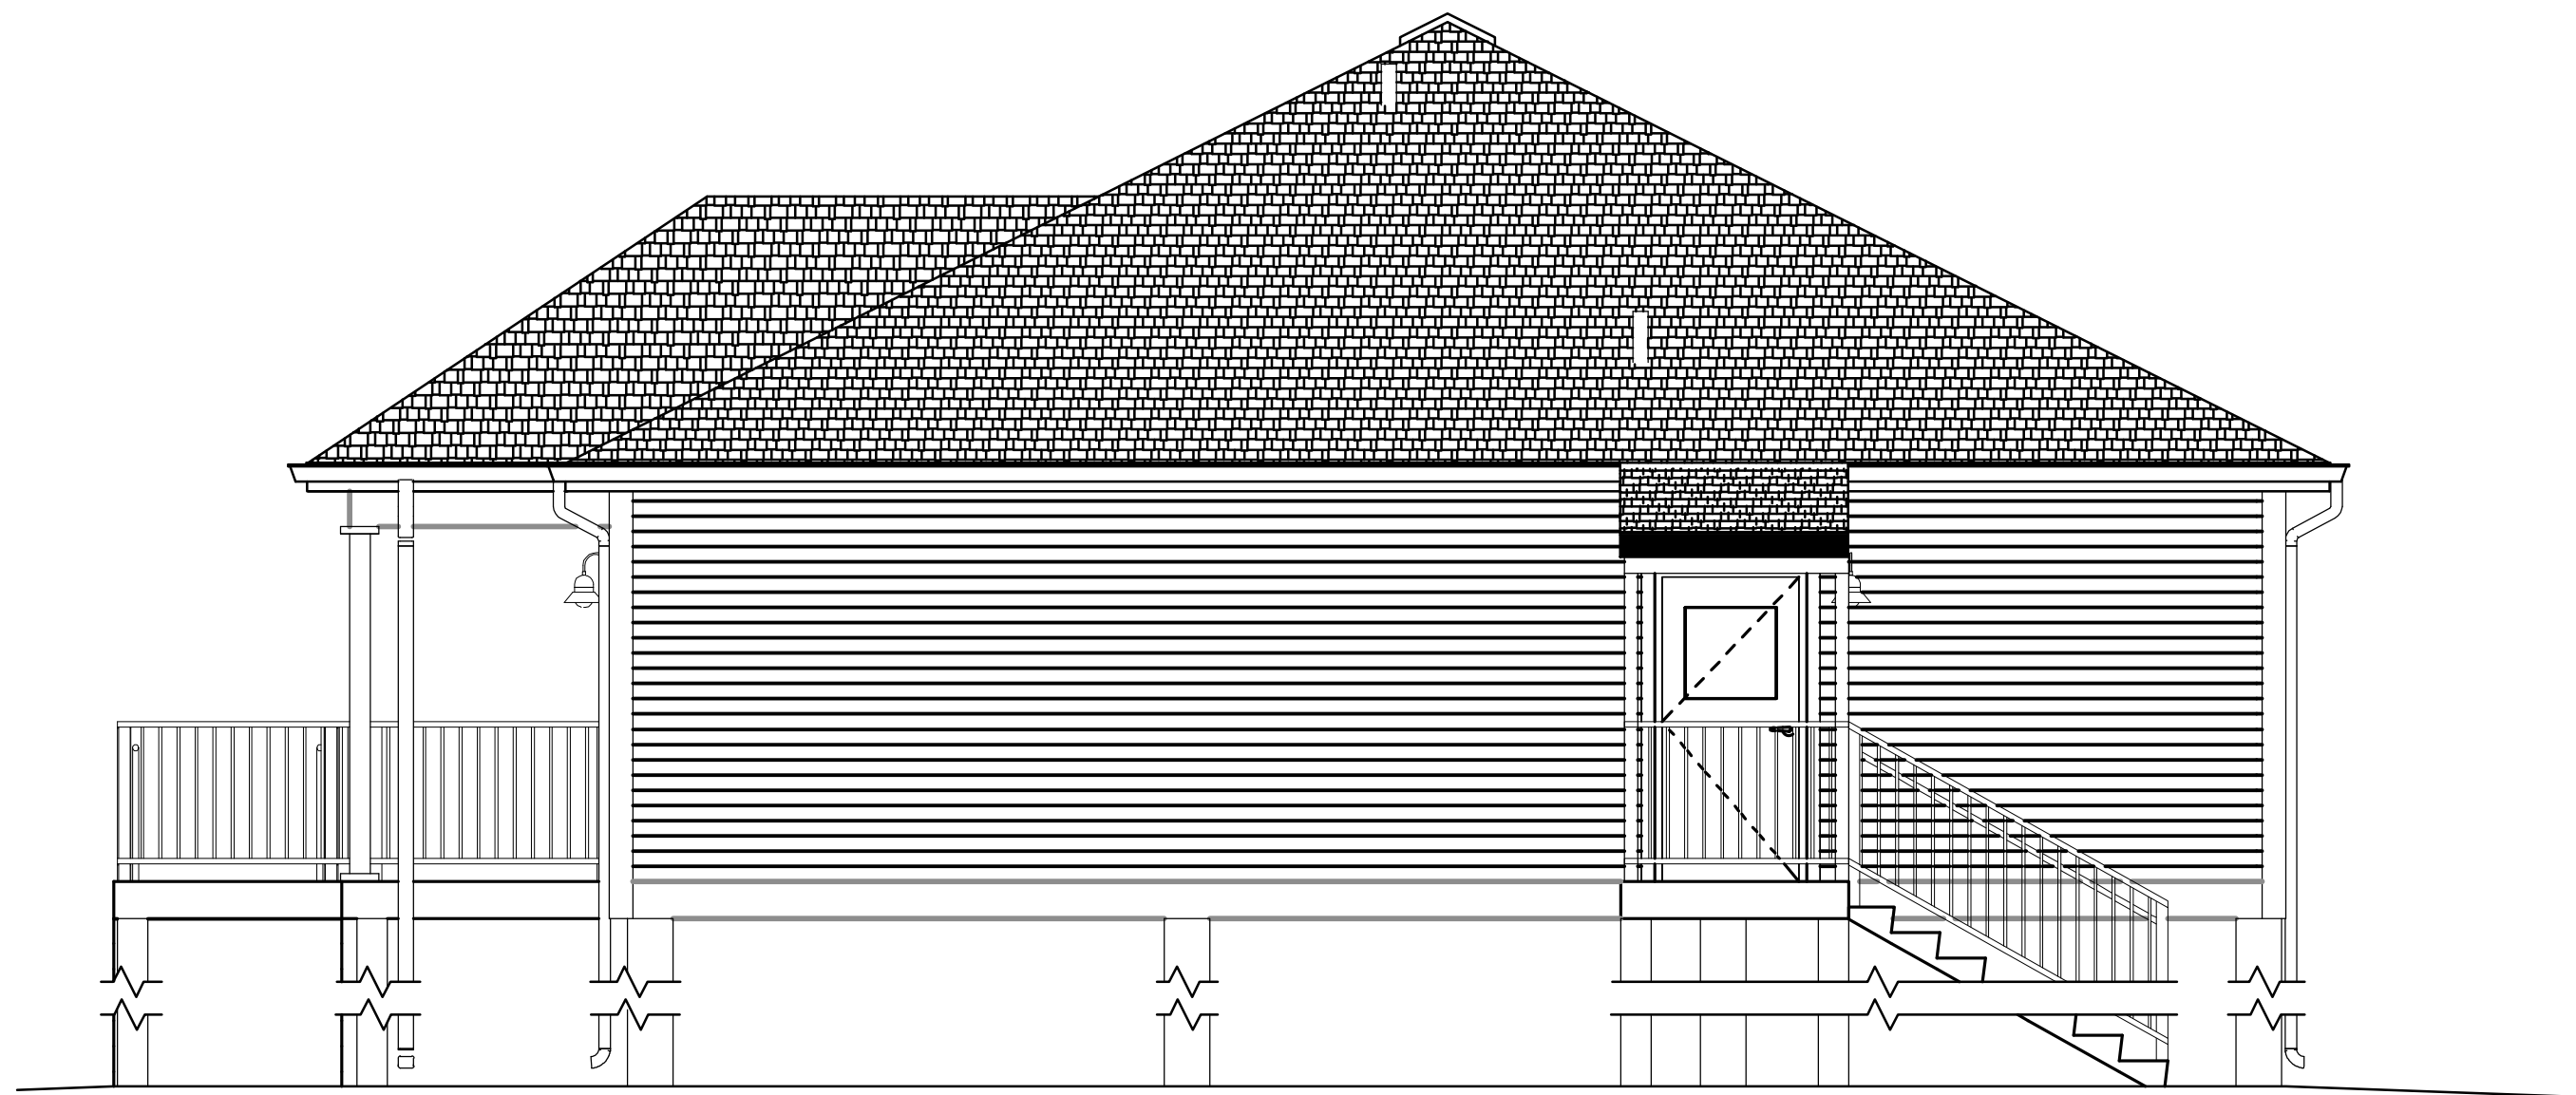


RIGHT ELEVATION

C

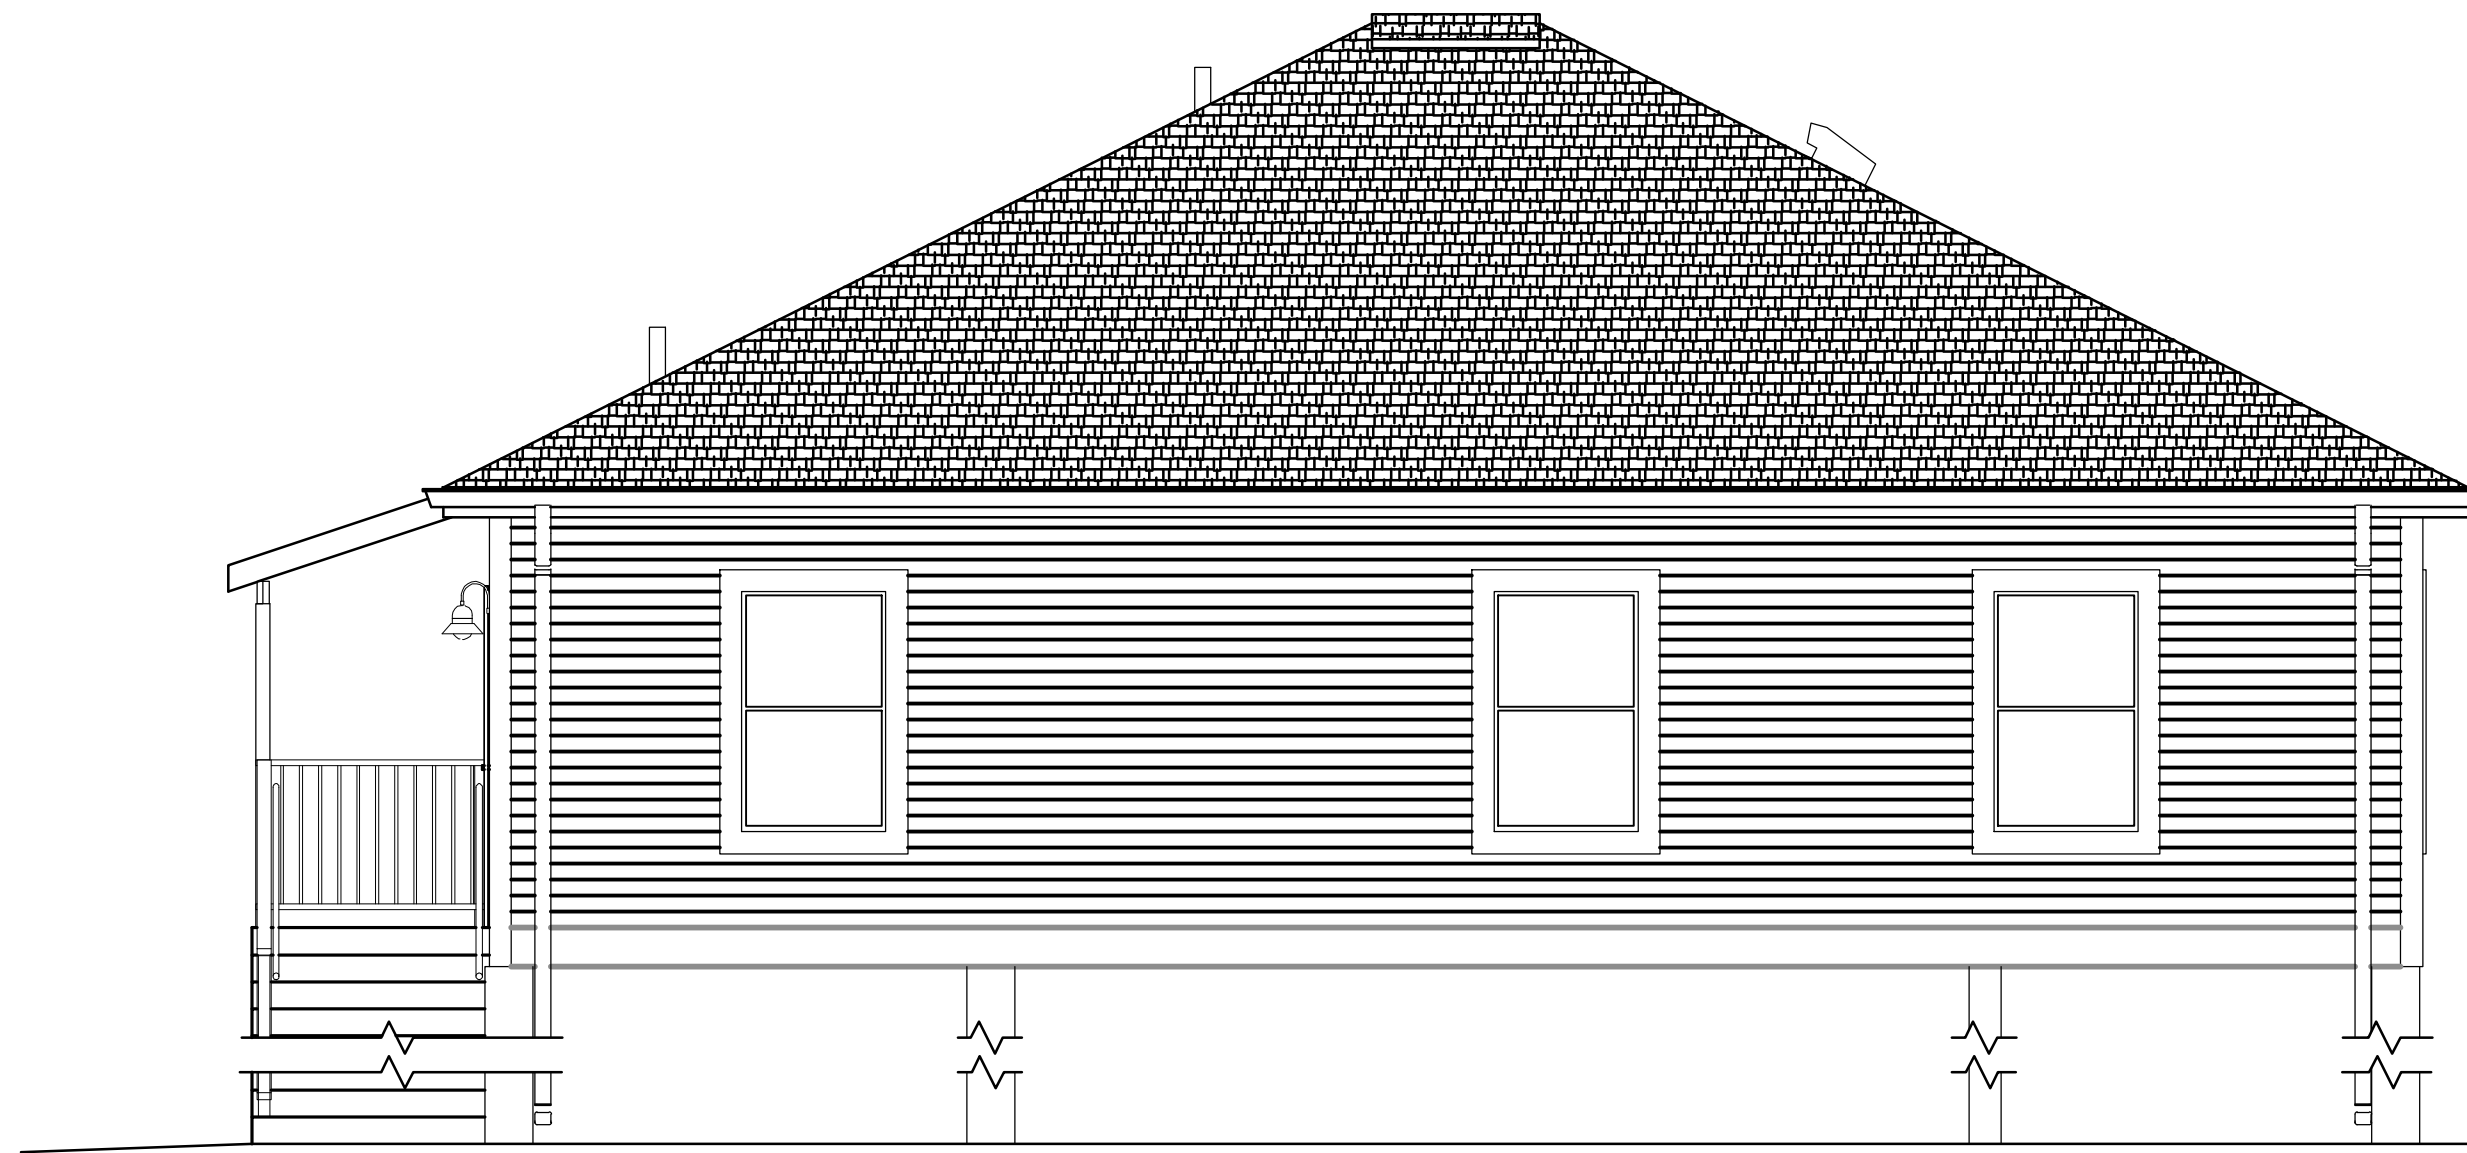

REAR ELEVATION

B

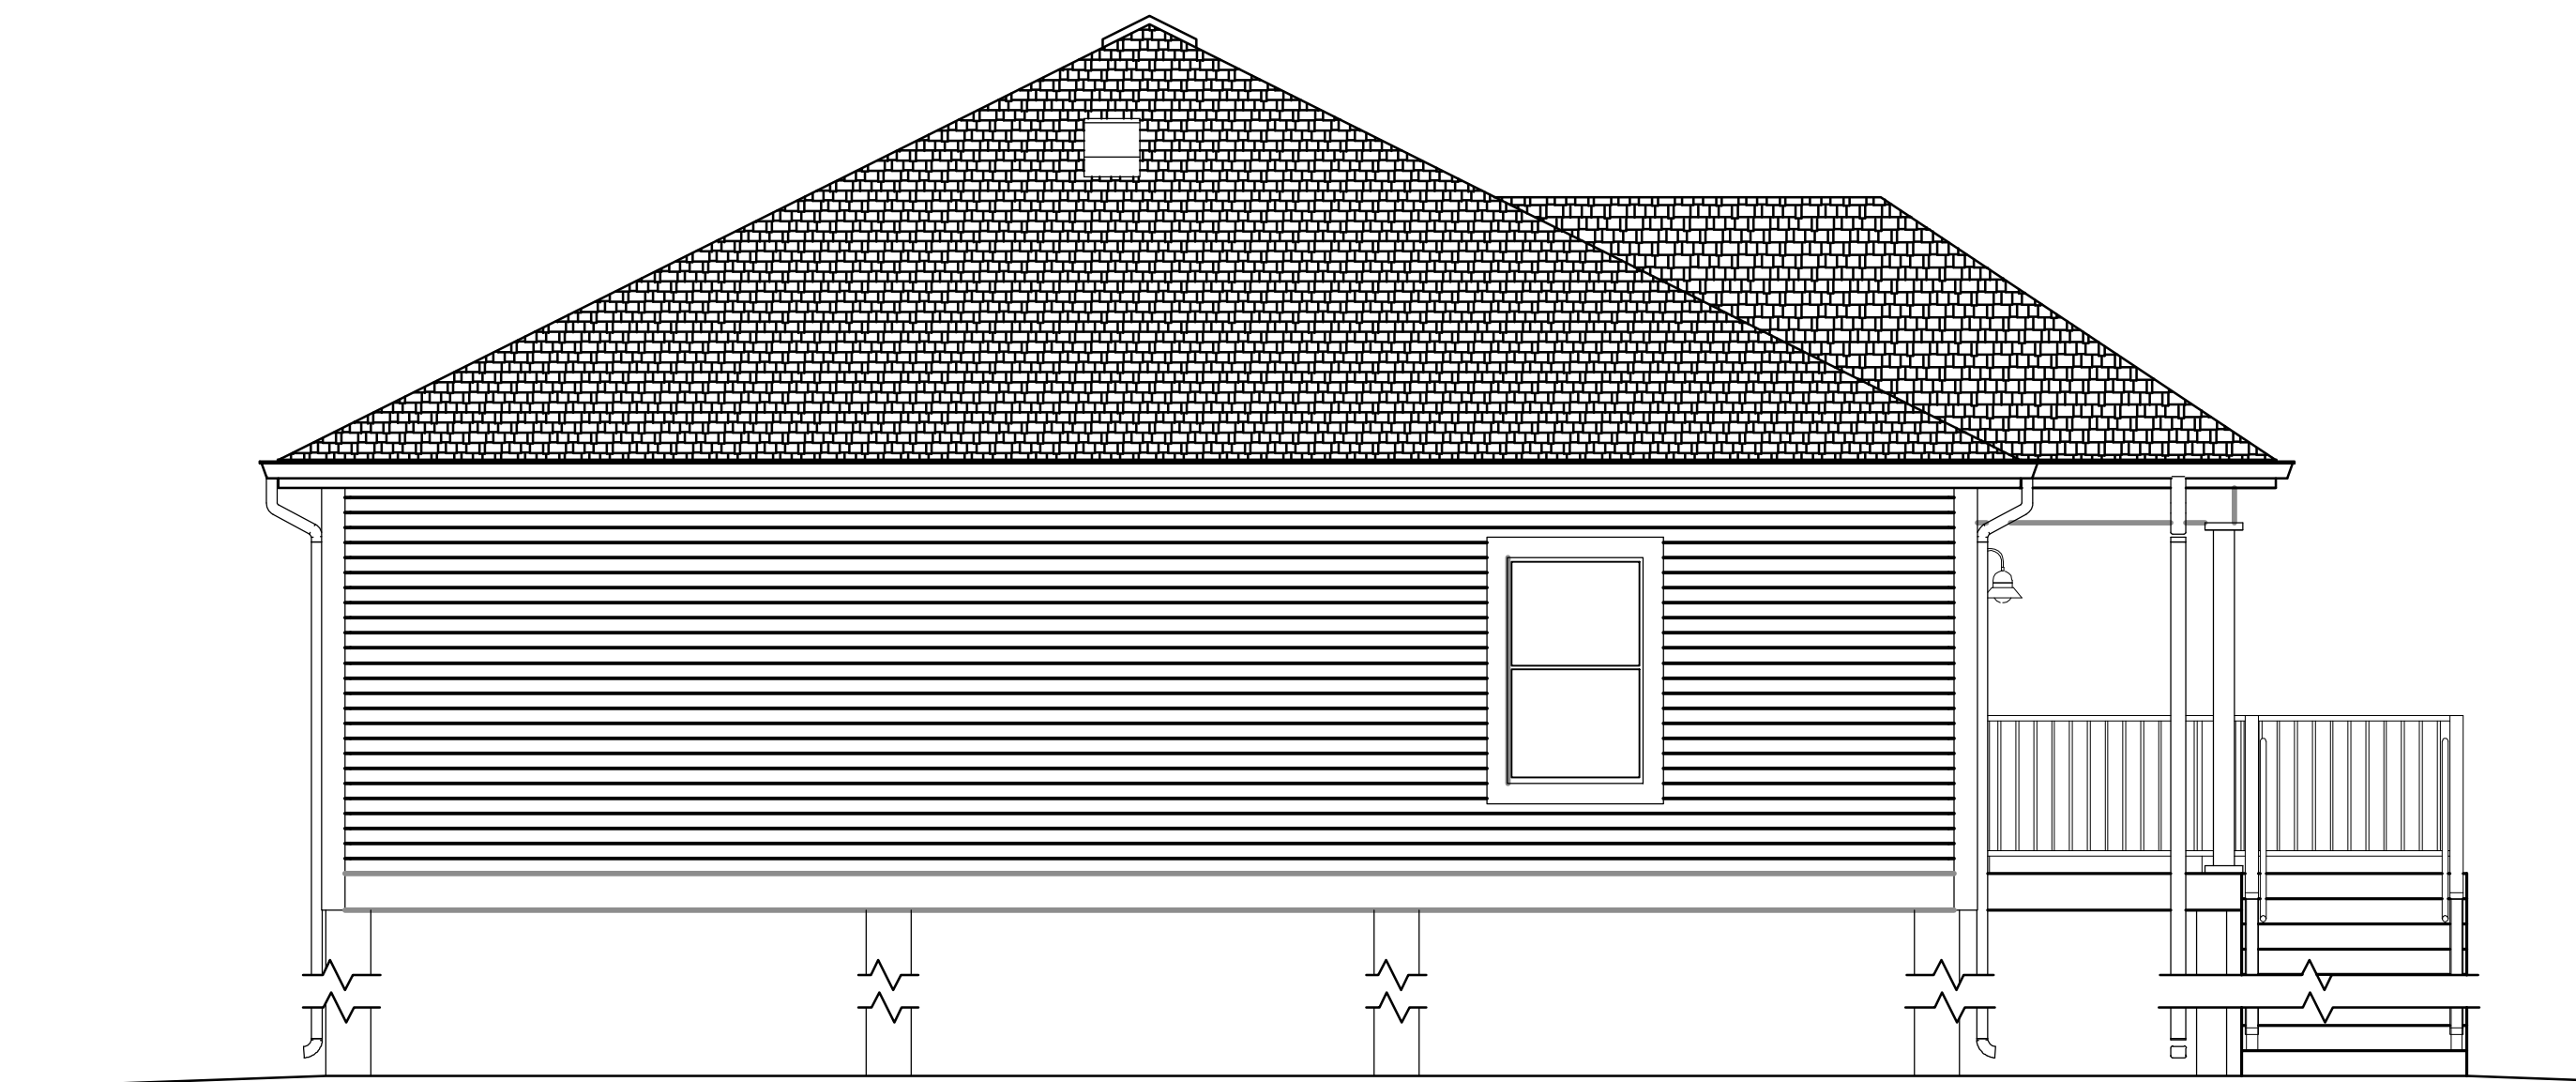

LEFT ELEVATION

A

4 BEDROOM / 2 BATH WIDE PEAR &  
BEAM - HIP  
PINELLAS RECOVERS -  
HURRICANE HOUSING REPAIR  
AND REPLACEMENT PROGRAM  
ADDRESS, CITY  
COUNTY, FLORIDA  
PC-HRRP-XXXXXX



SEAL

SCALE

As indicated

REVISIONS

DRAWN BY	SEH
APPROVED BY	LWH
CHECKED BY	ANS
DATE	MM/DD/YY

TITLE

EXTERIOR  
ELEVATIONS

PROJECT NO. 50191933

A2.01

SHEET NO.

4/21/2026 10:26:32 AM