

5

4

3

2

1



Dewberry Engineers Inc.  
877 North County Hwy 393  
Santa Rosa Beach, FL 32459  
850.267.0759 Phone  
850.557.0076 Fax  
www.dewberry.com

4 BEDROOM / 2 BATH WIDE SLAB - HIP

PINELLAS RECOVERS -  
HURRICANE HOUSING  
REPAIR AND REPLACEMENT  
PROGRAM  
ADDRESS, CITY  
COUNTY, FLORIDA  
PC-HRRP-XXXXXX



SEAL

SCALE

REVISIONS

DRAWN BY	SEH
APPROVED BY	LWH
CHECKED BY	ANS
DATE	

TITLE


EXTERIOR  
ELEVATIONS

PROJECT NO.

A2.01


SHEET NO.

E

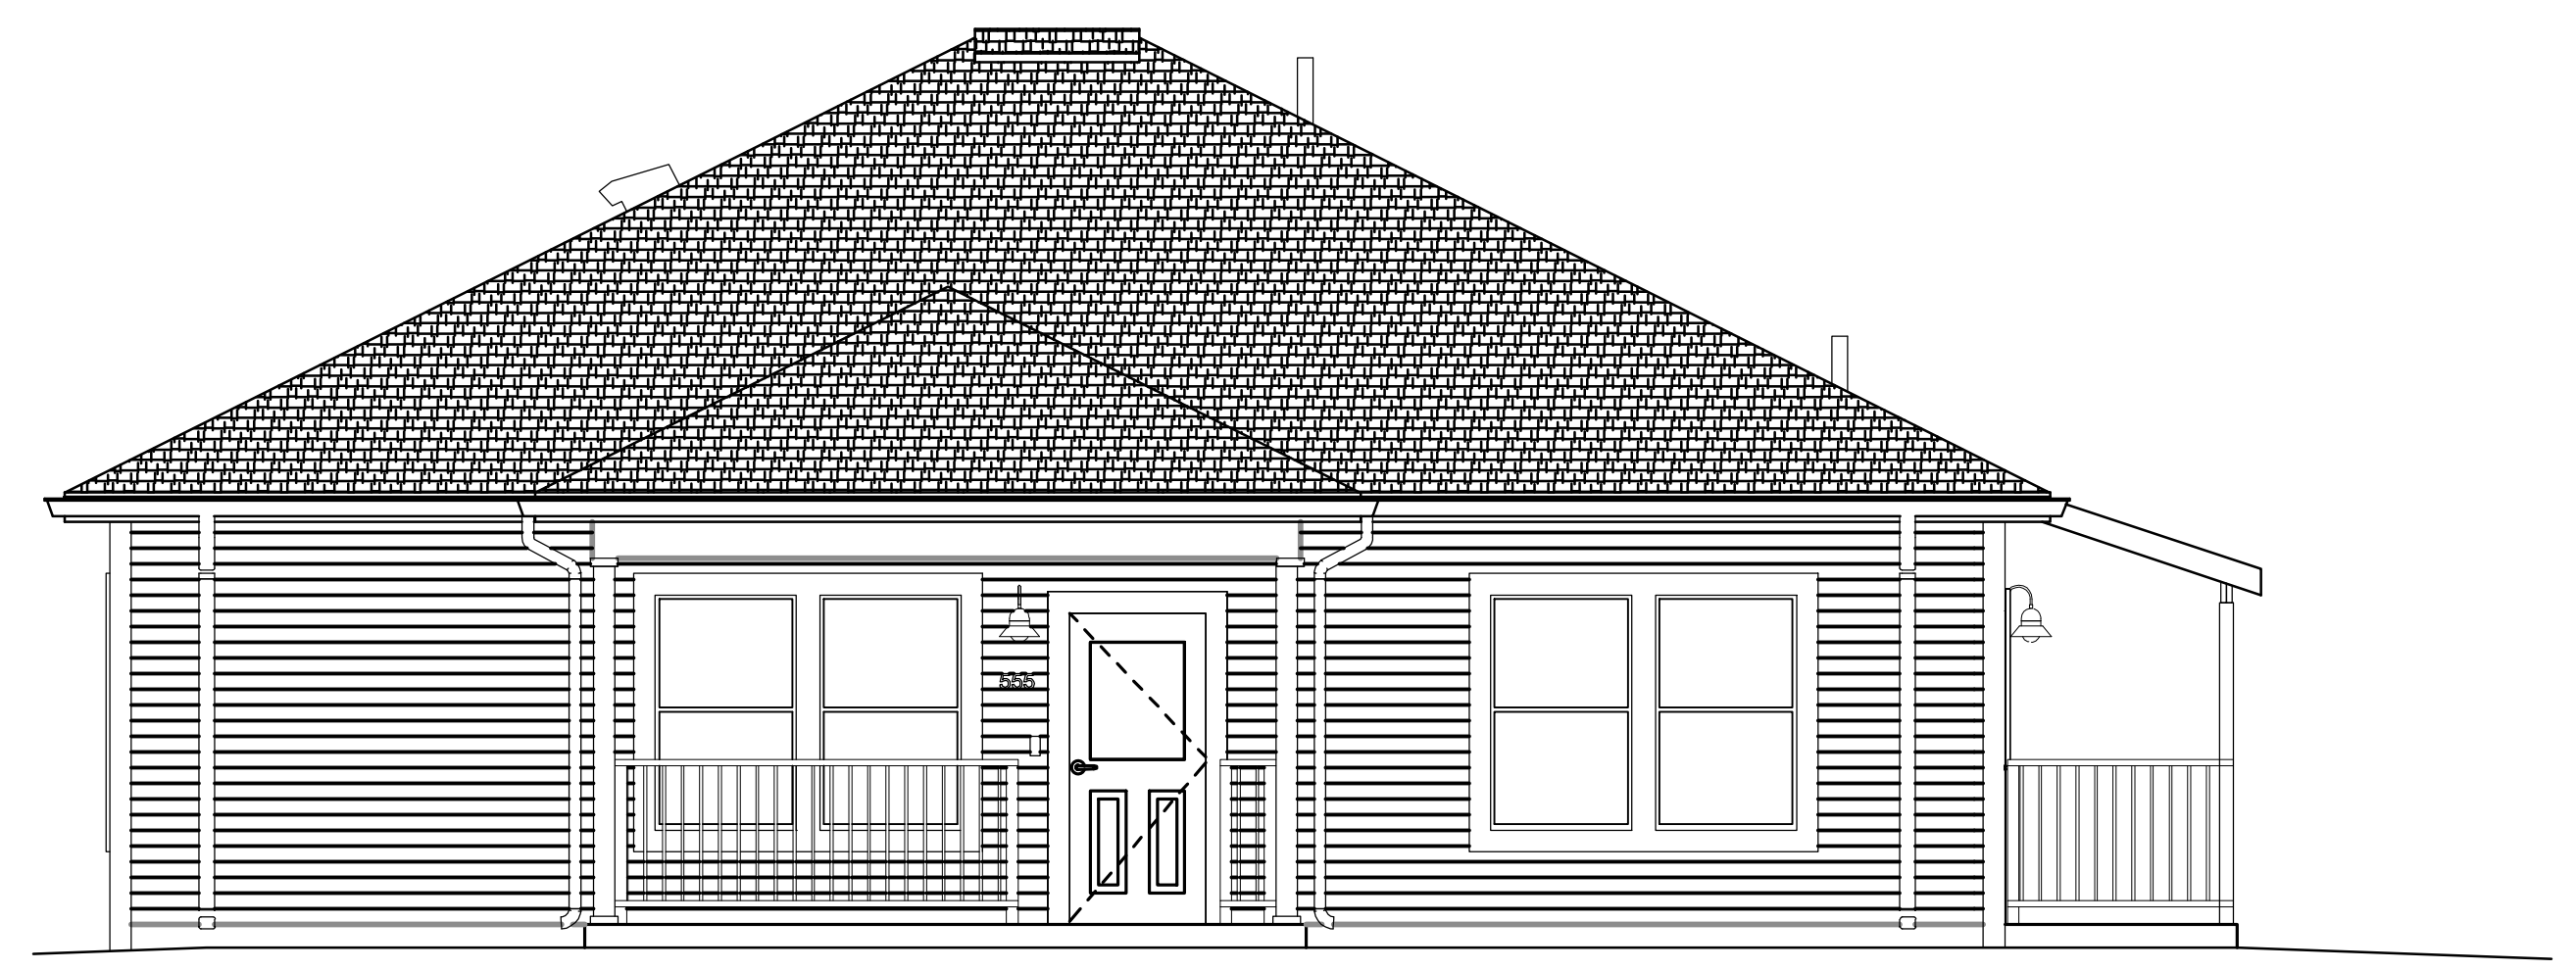


FRONT ELEVATION

D

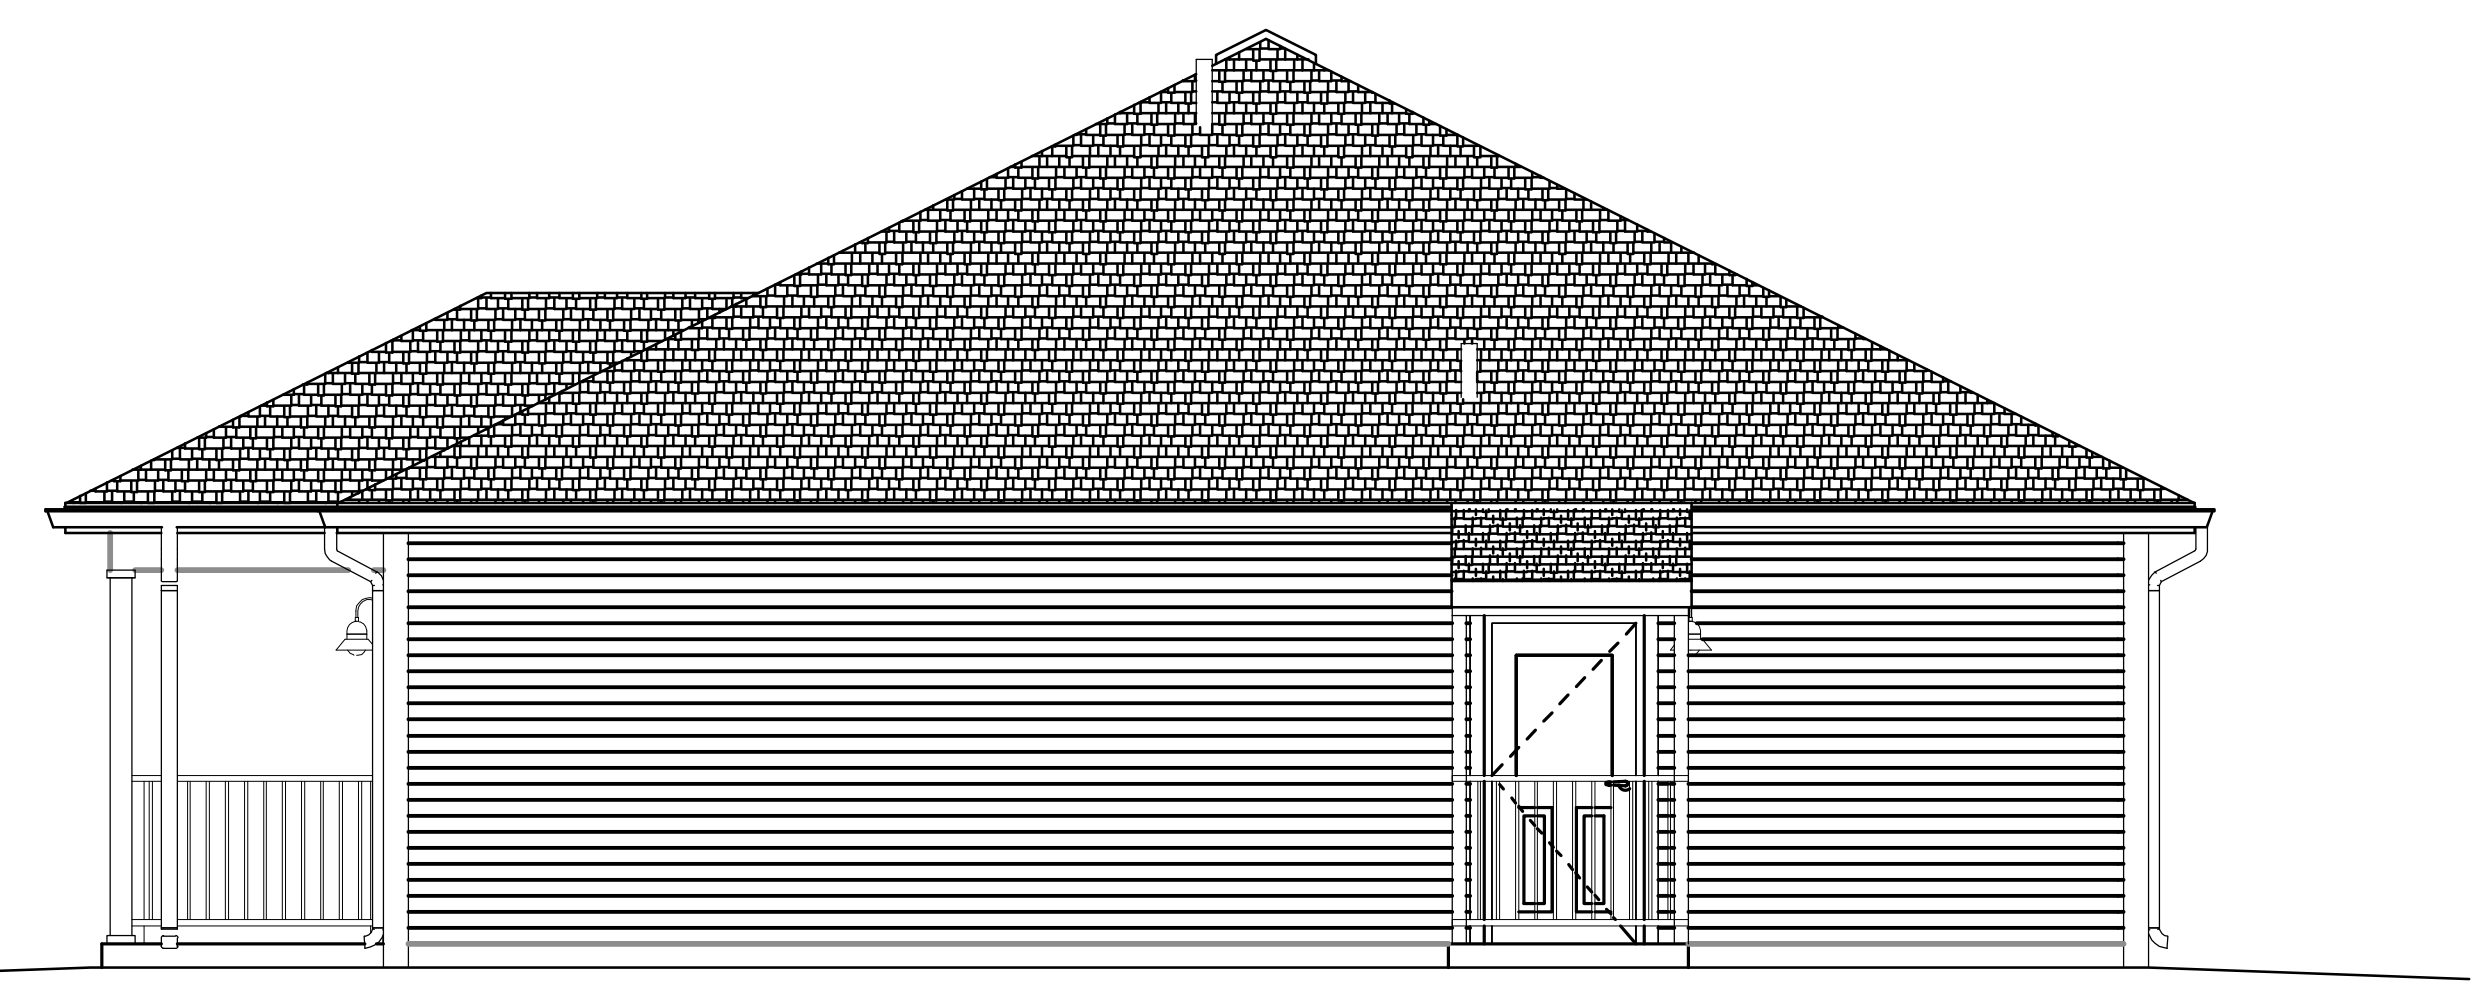


RIGHT ELEVATION

C

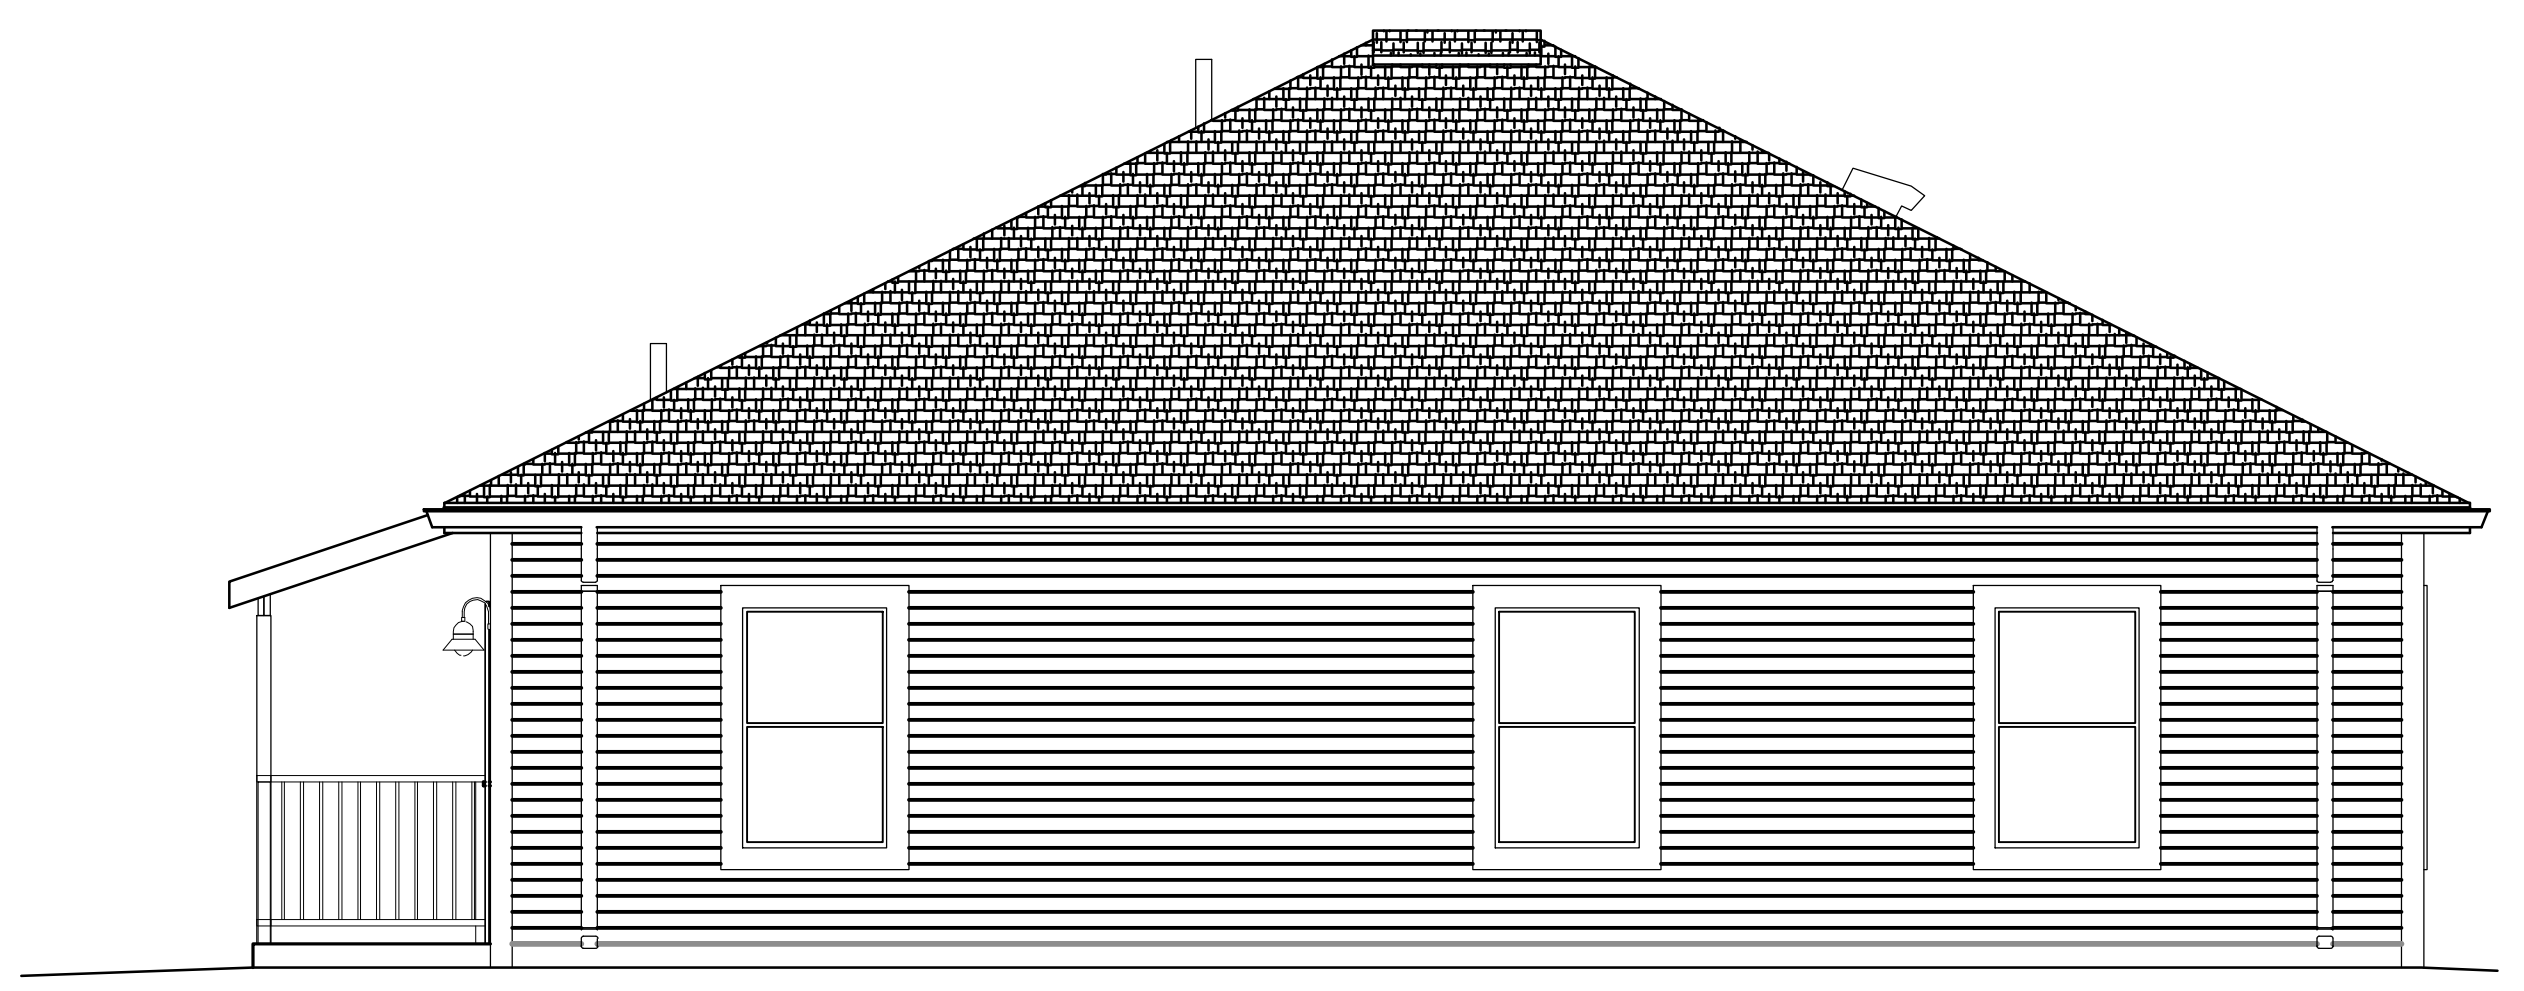

REAR ELEVATION

B

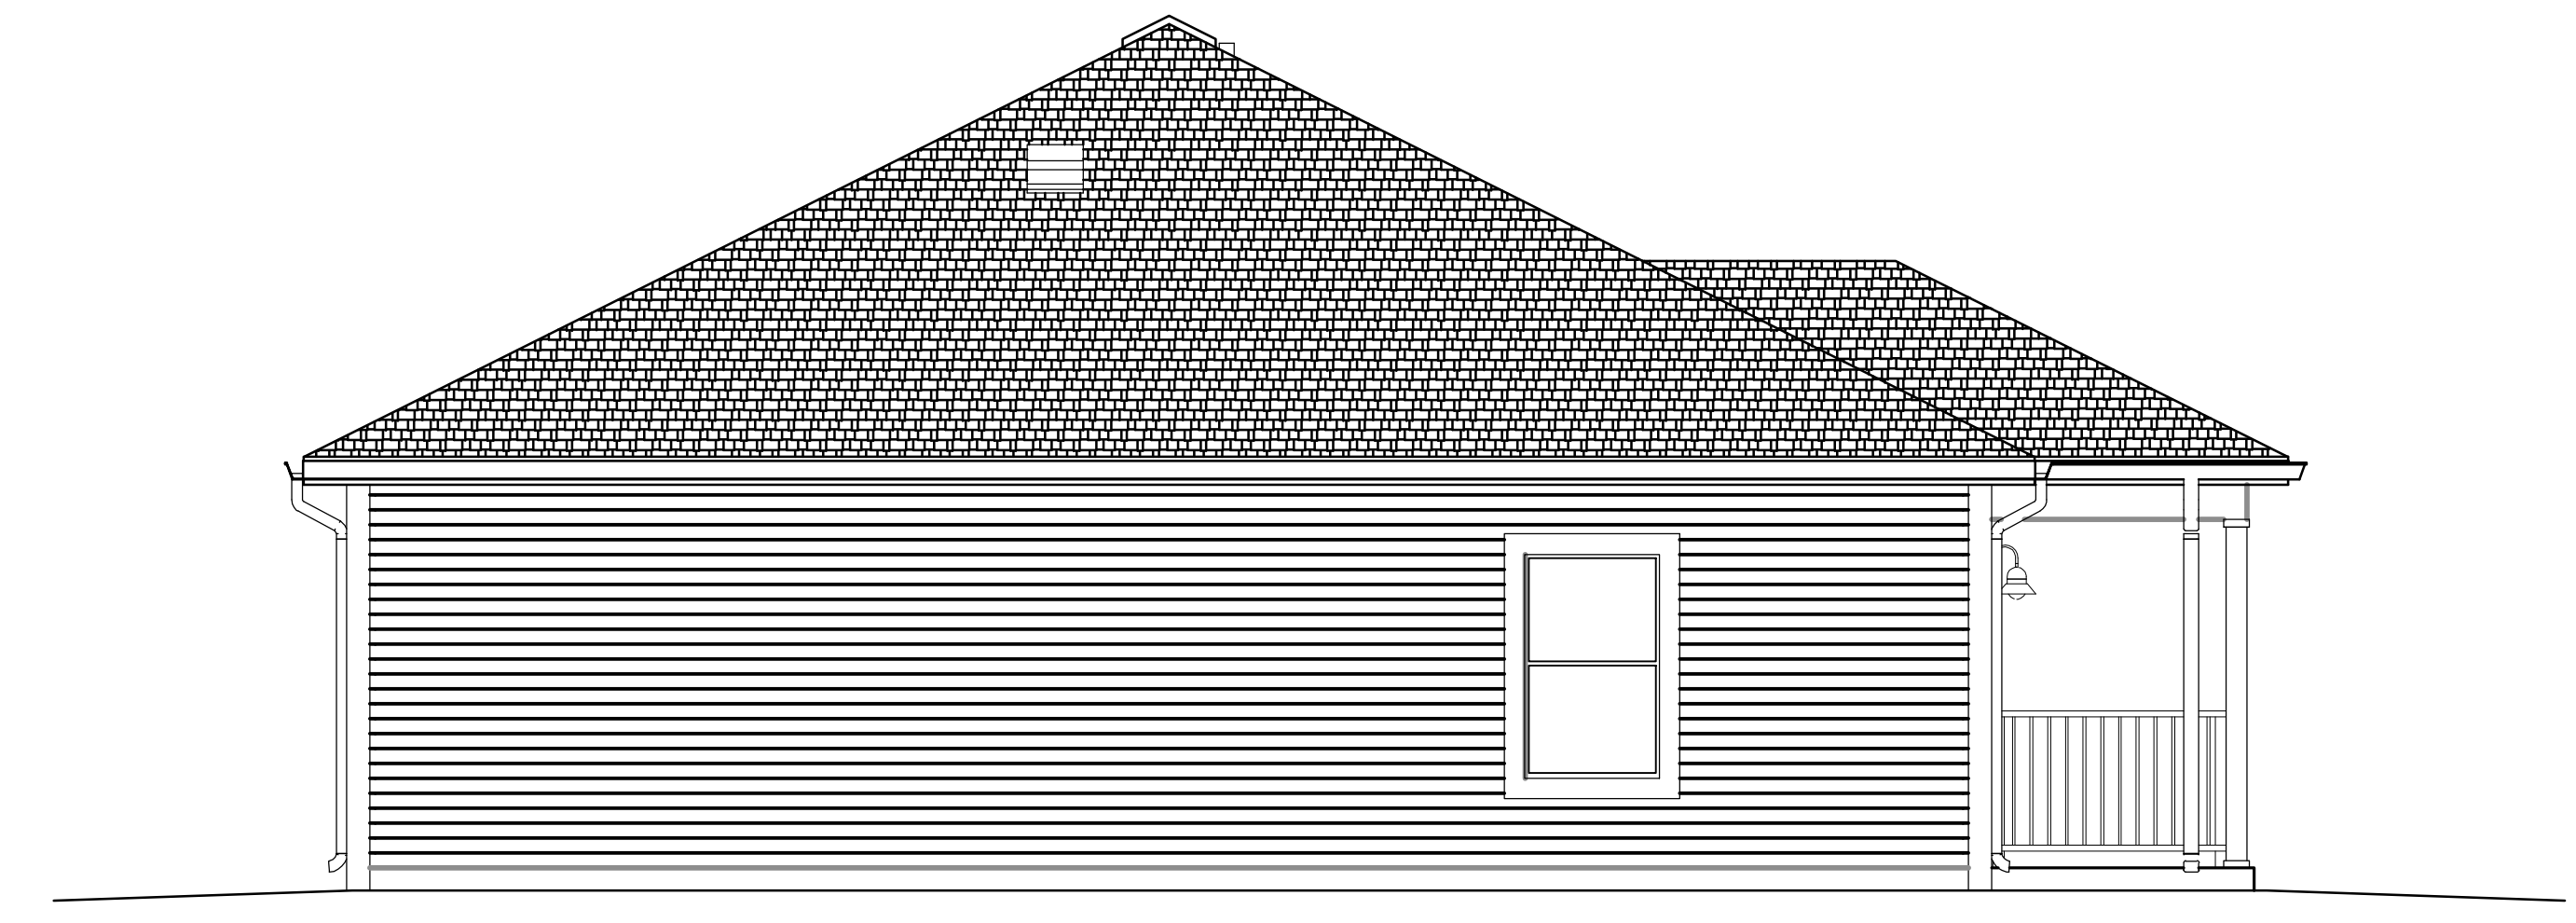

LEFT ELEVATION

A

4/30/2026 4:07:18 PM