

5

4

3

2

1

E


D

C


B

A

Dewberry Engineers Inc.
 877 North County Hwy 393
 Santa Rosa Beach, FL 32459
 850.267.0759 Phone
 850.557.0076 Fax
 www.dewberry.com

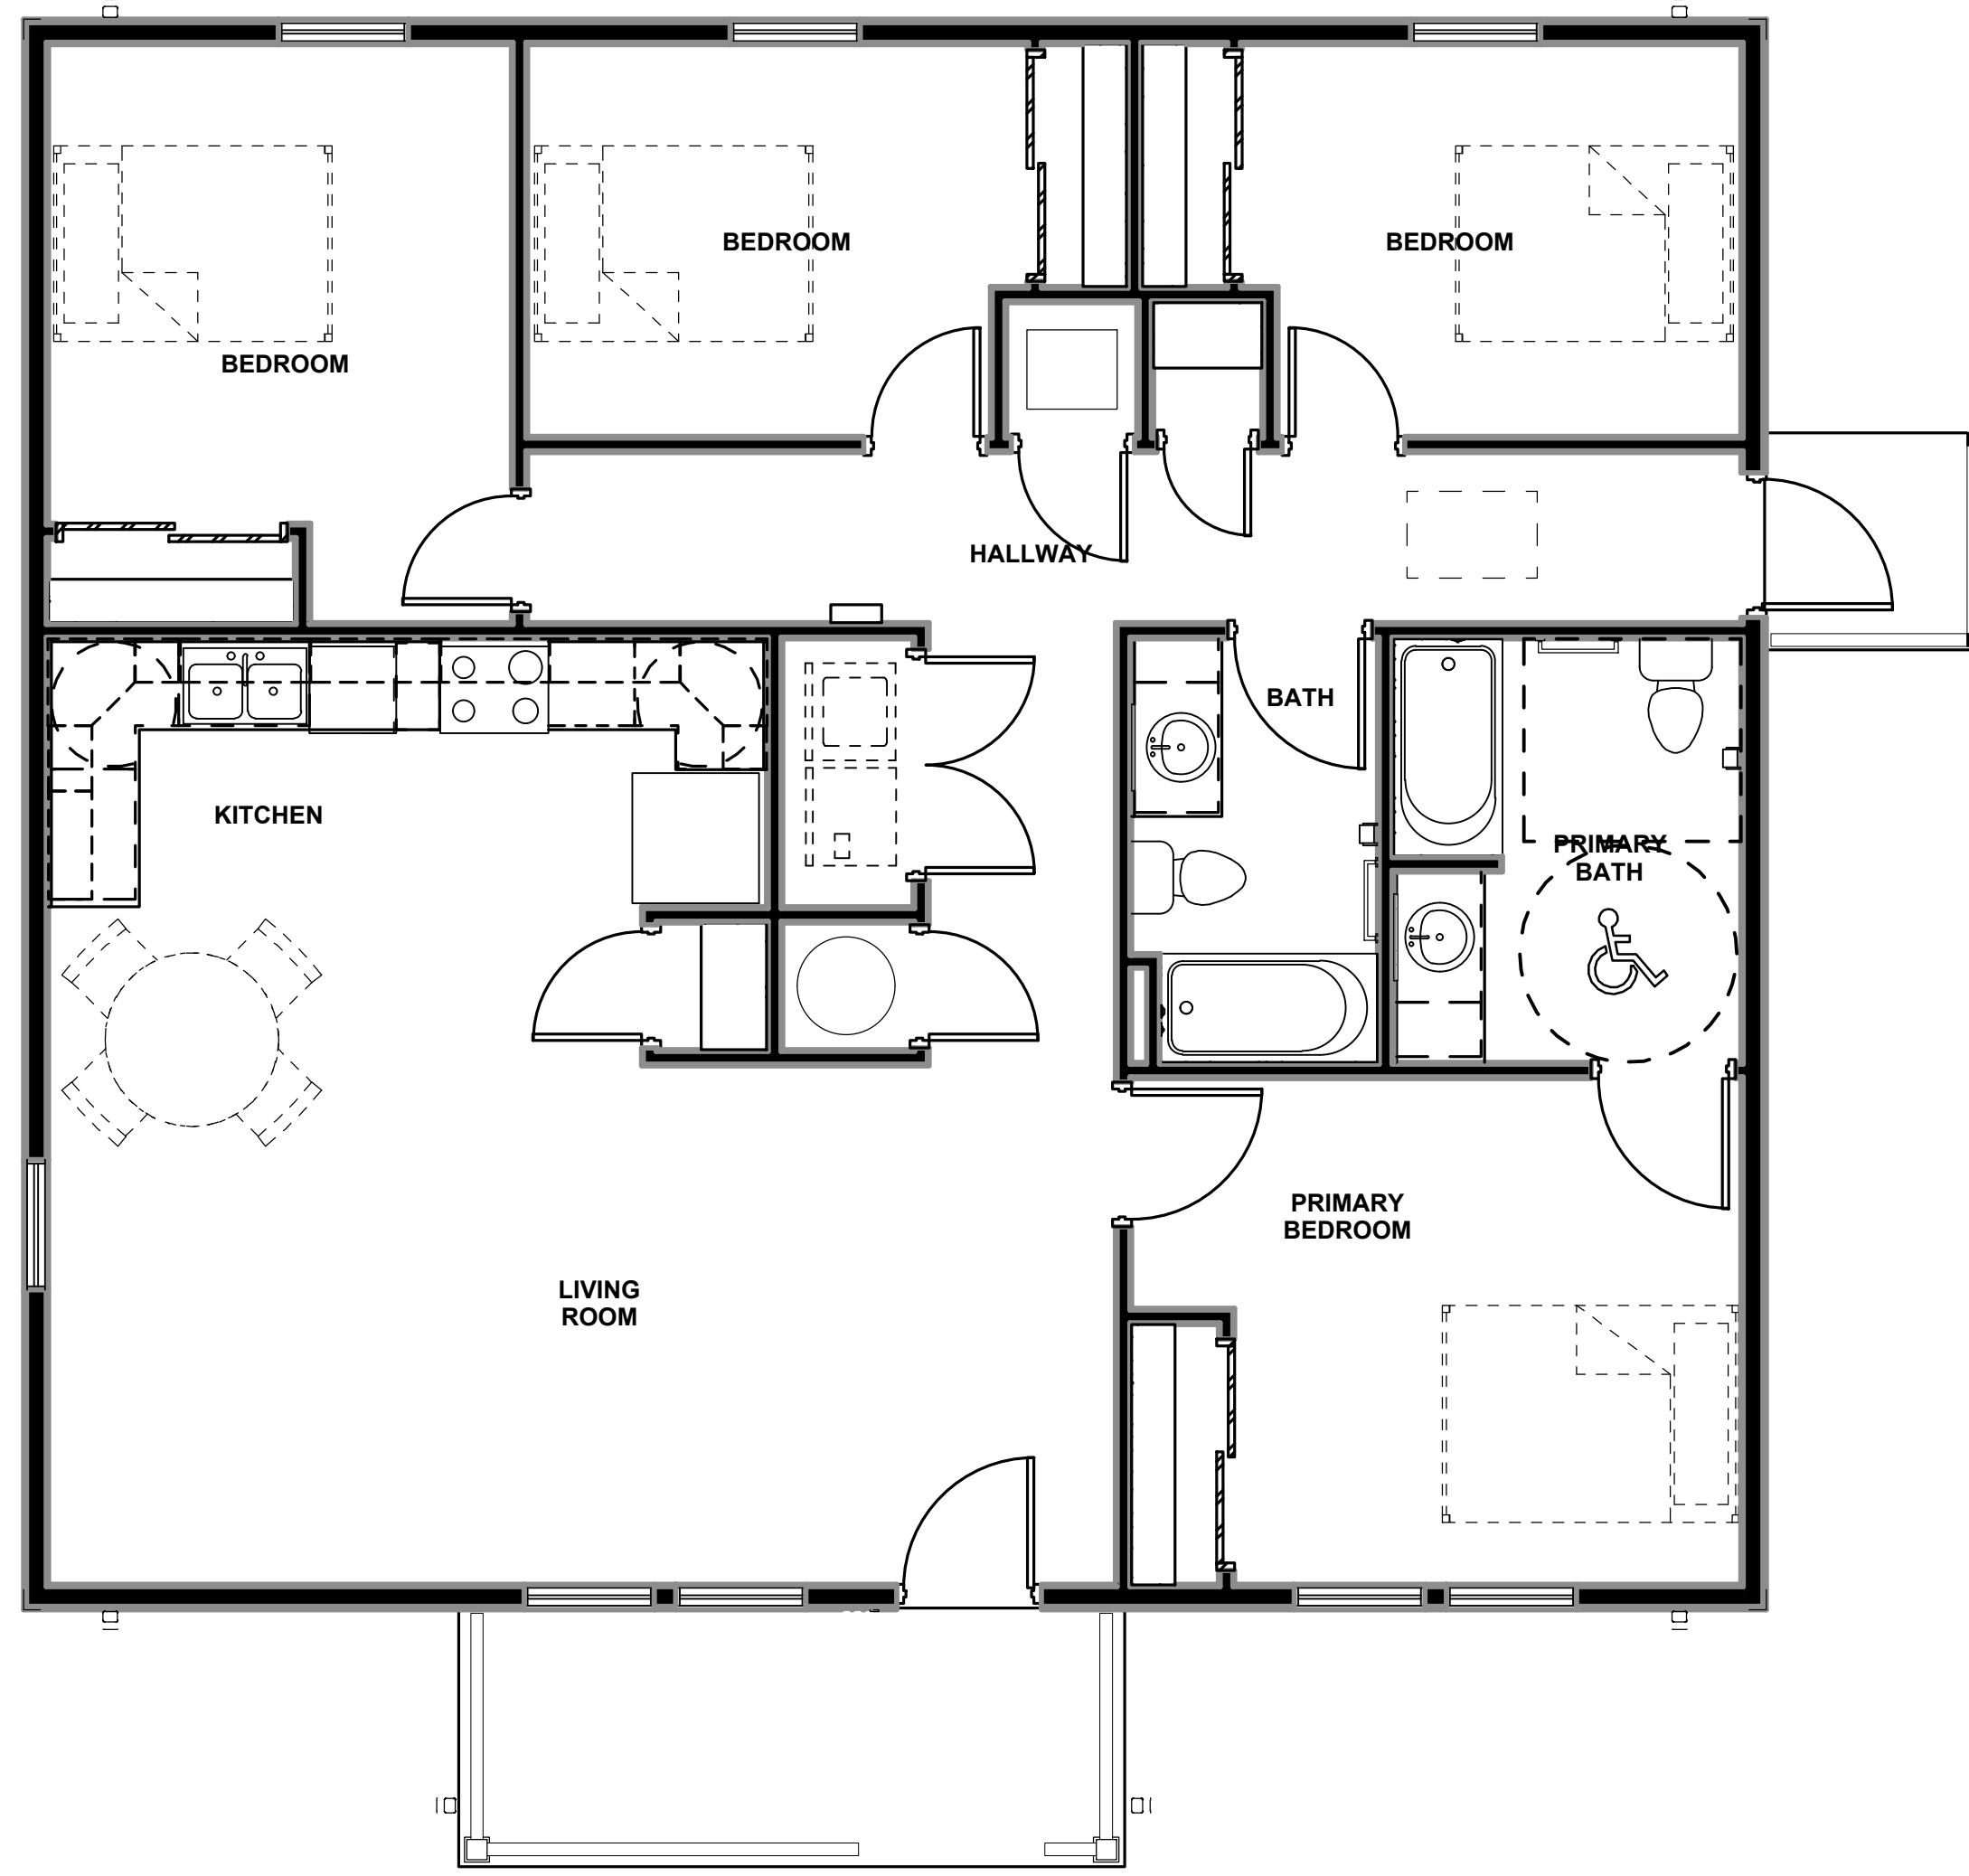

FLOOR PLAN

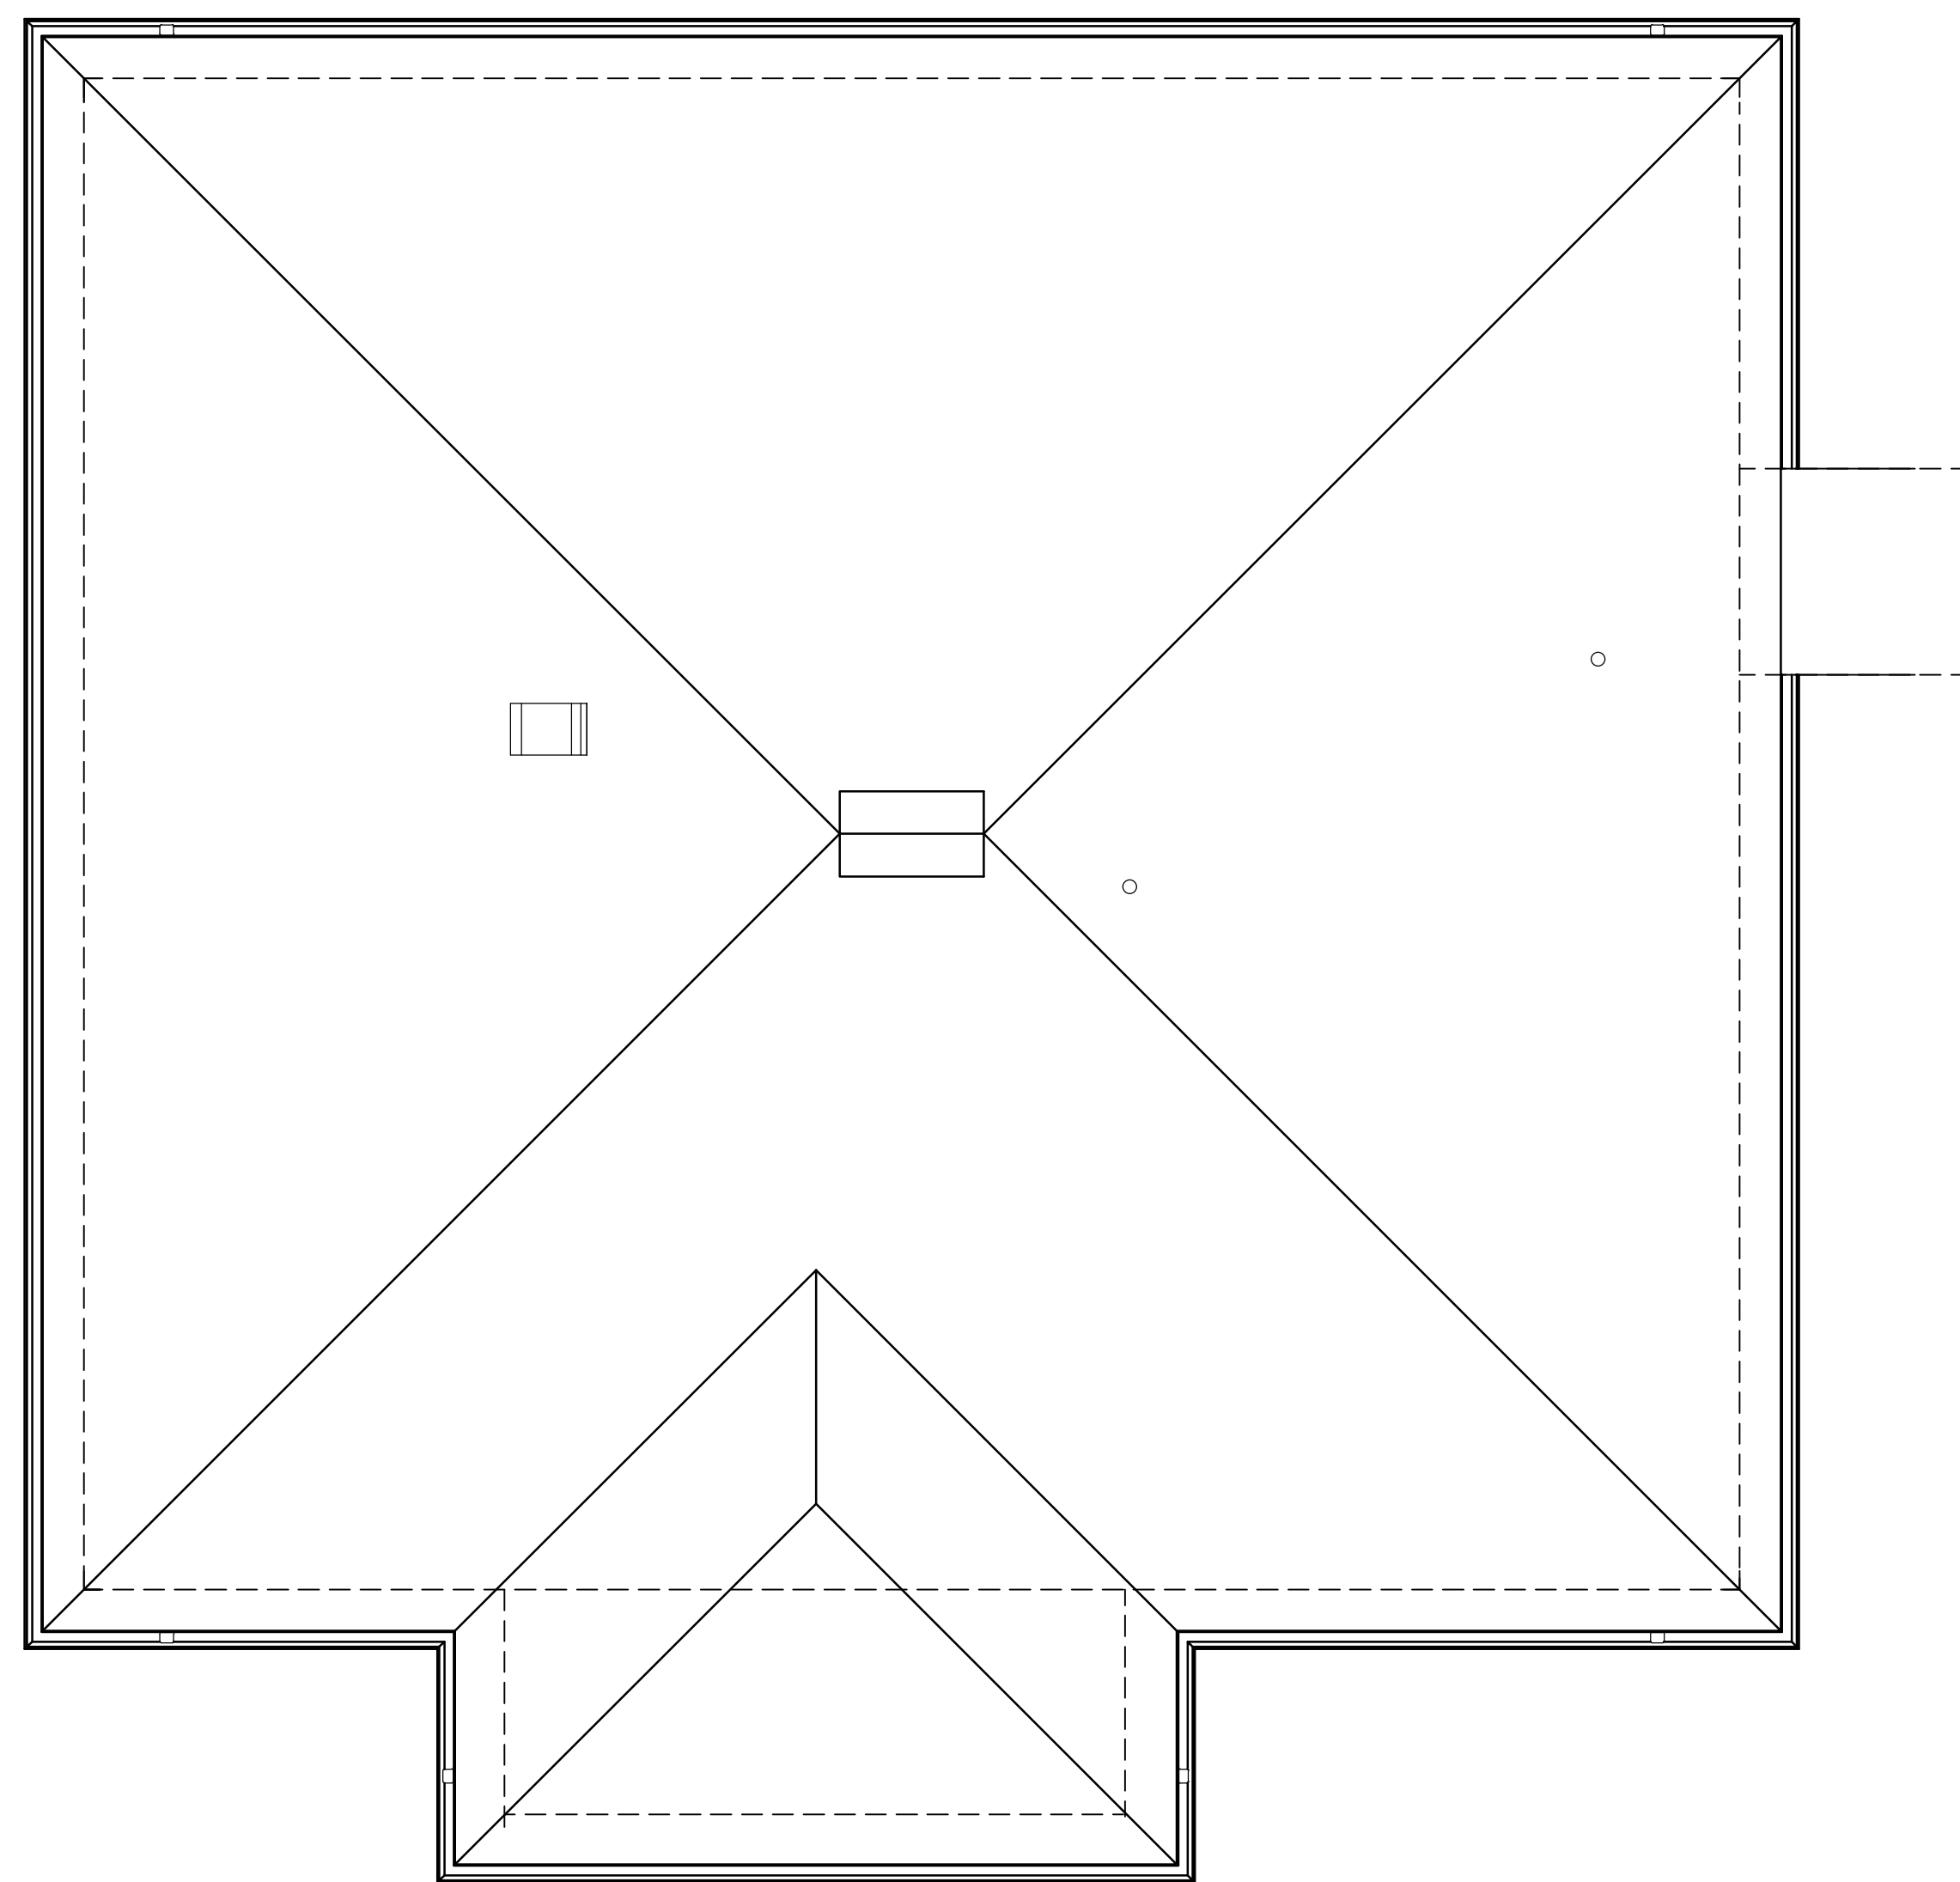

ROOF PLAN

4 BEDROOM / 2 BATH WIDE SLAB - HIP

**PINELLAS RECOVERS -
 HURRICANE HOUSING
 REPAIR AND REPLACEMENT
 PROGRAM**
 ADDRESS, CITY
 COUNTY, FLORIDA
 PC-HRRP-XXXXXX



SEAL

SCALE

REVISIONS

DRAWN BY	SEH
APPROVED BY	LWH
CHECKED BY	ANS
DATE	

TITLE

FLOOR AND ROOF PLANS

PROJECT NO.

A1.11

SHEET NO.

4/30/2026 4:07:08 PM